
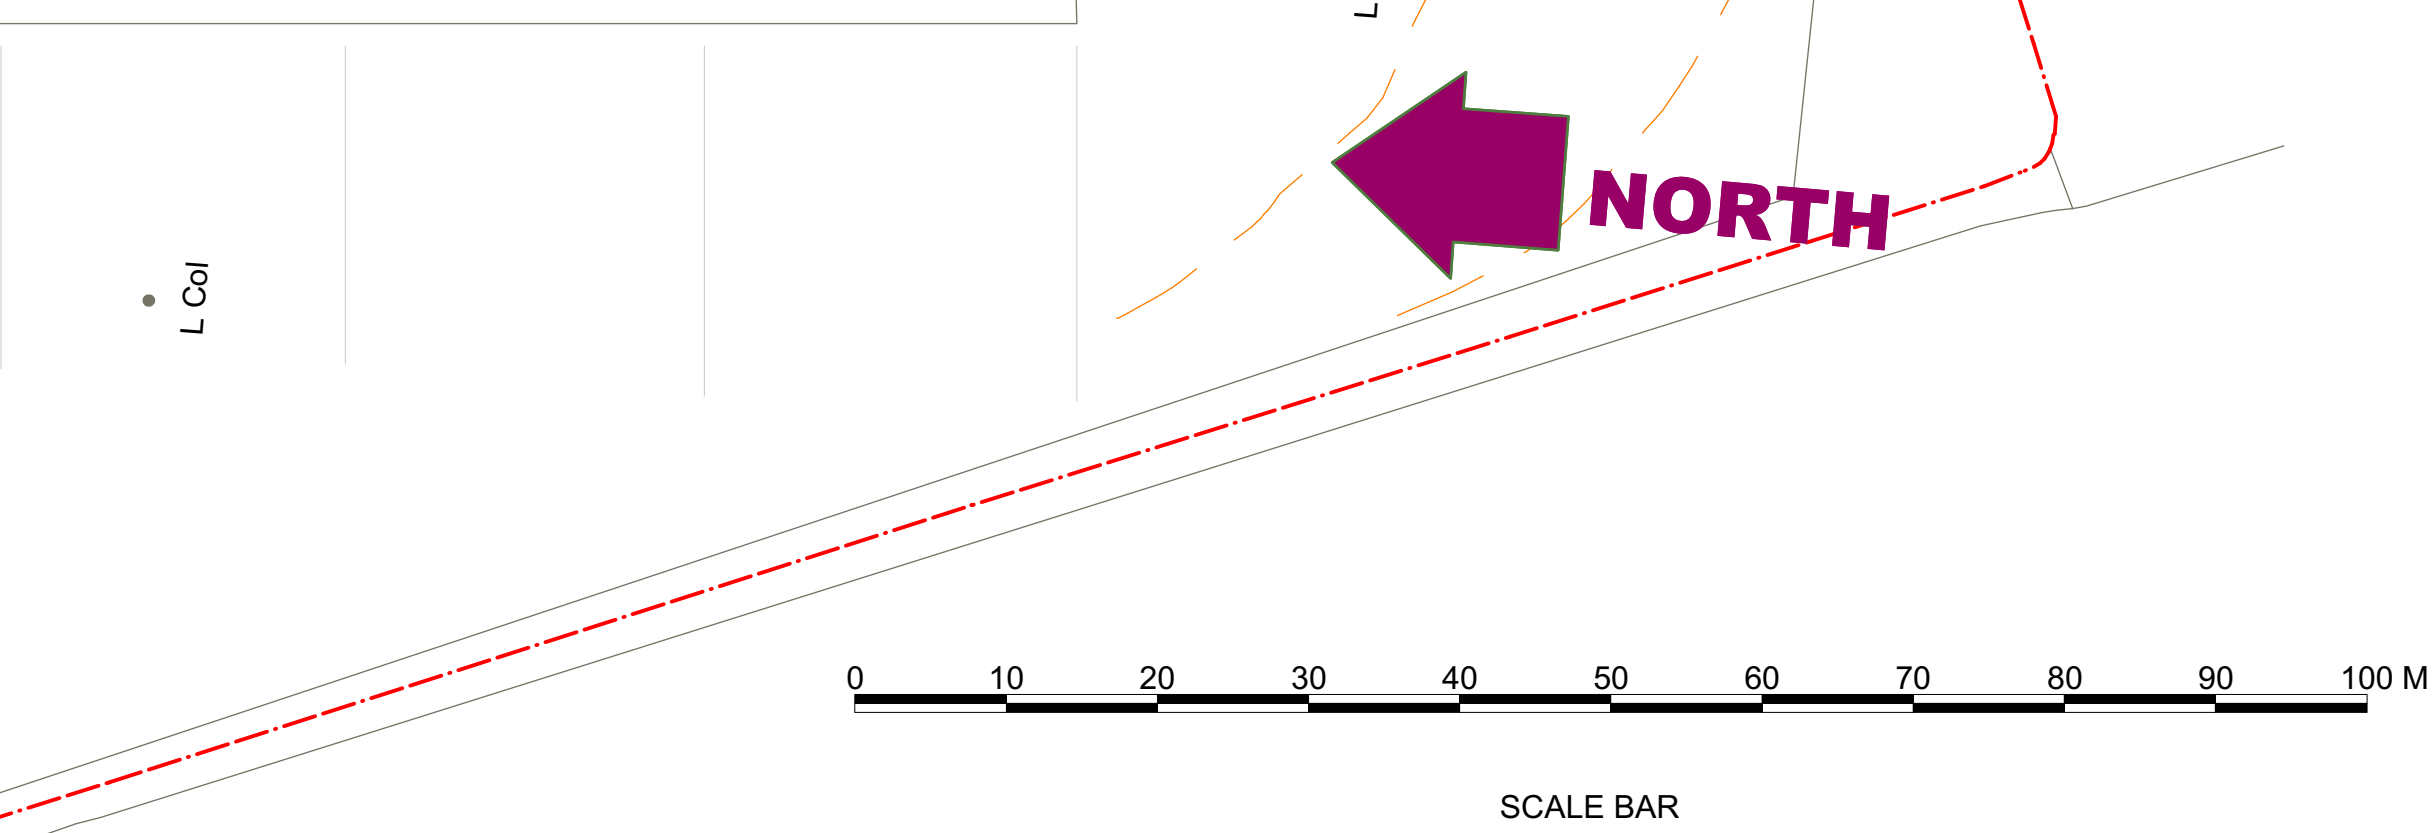
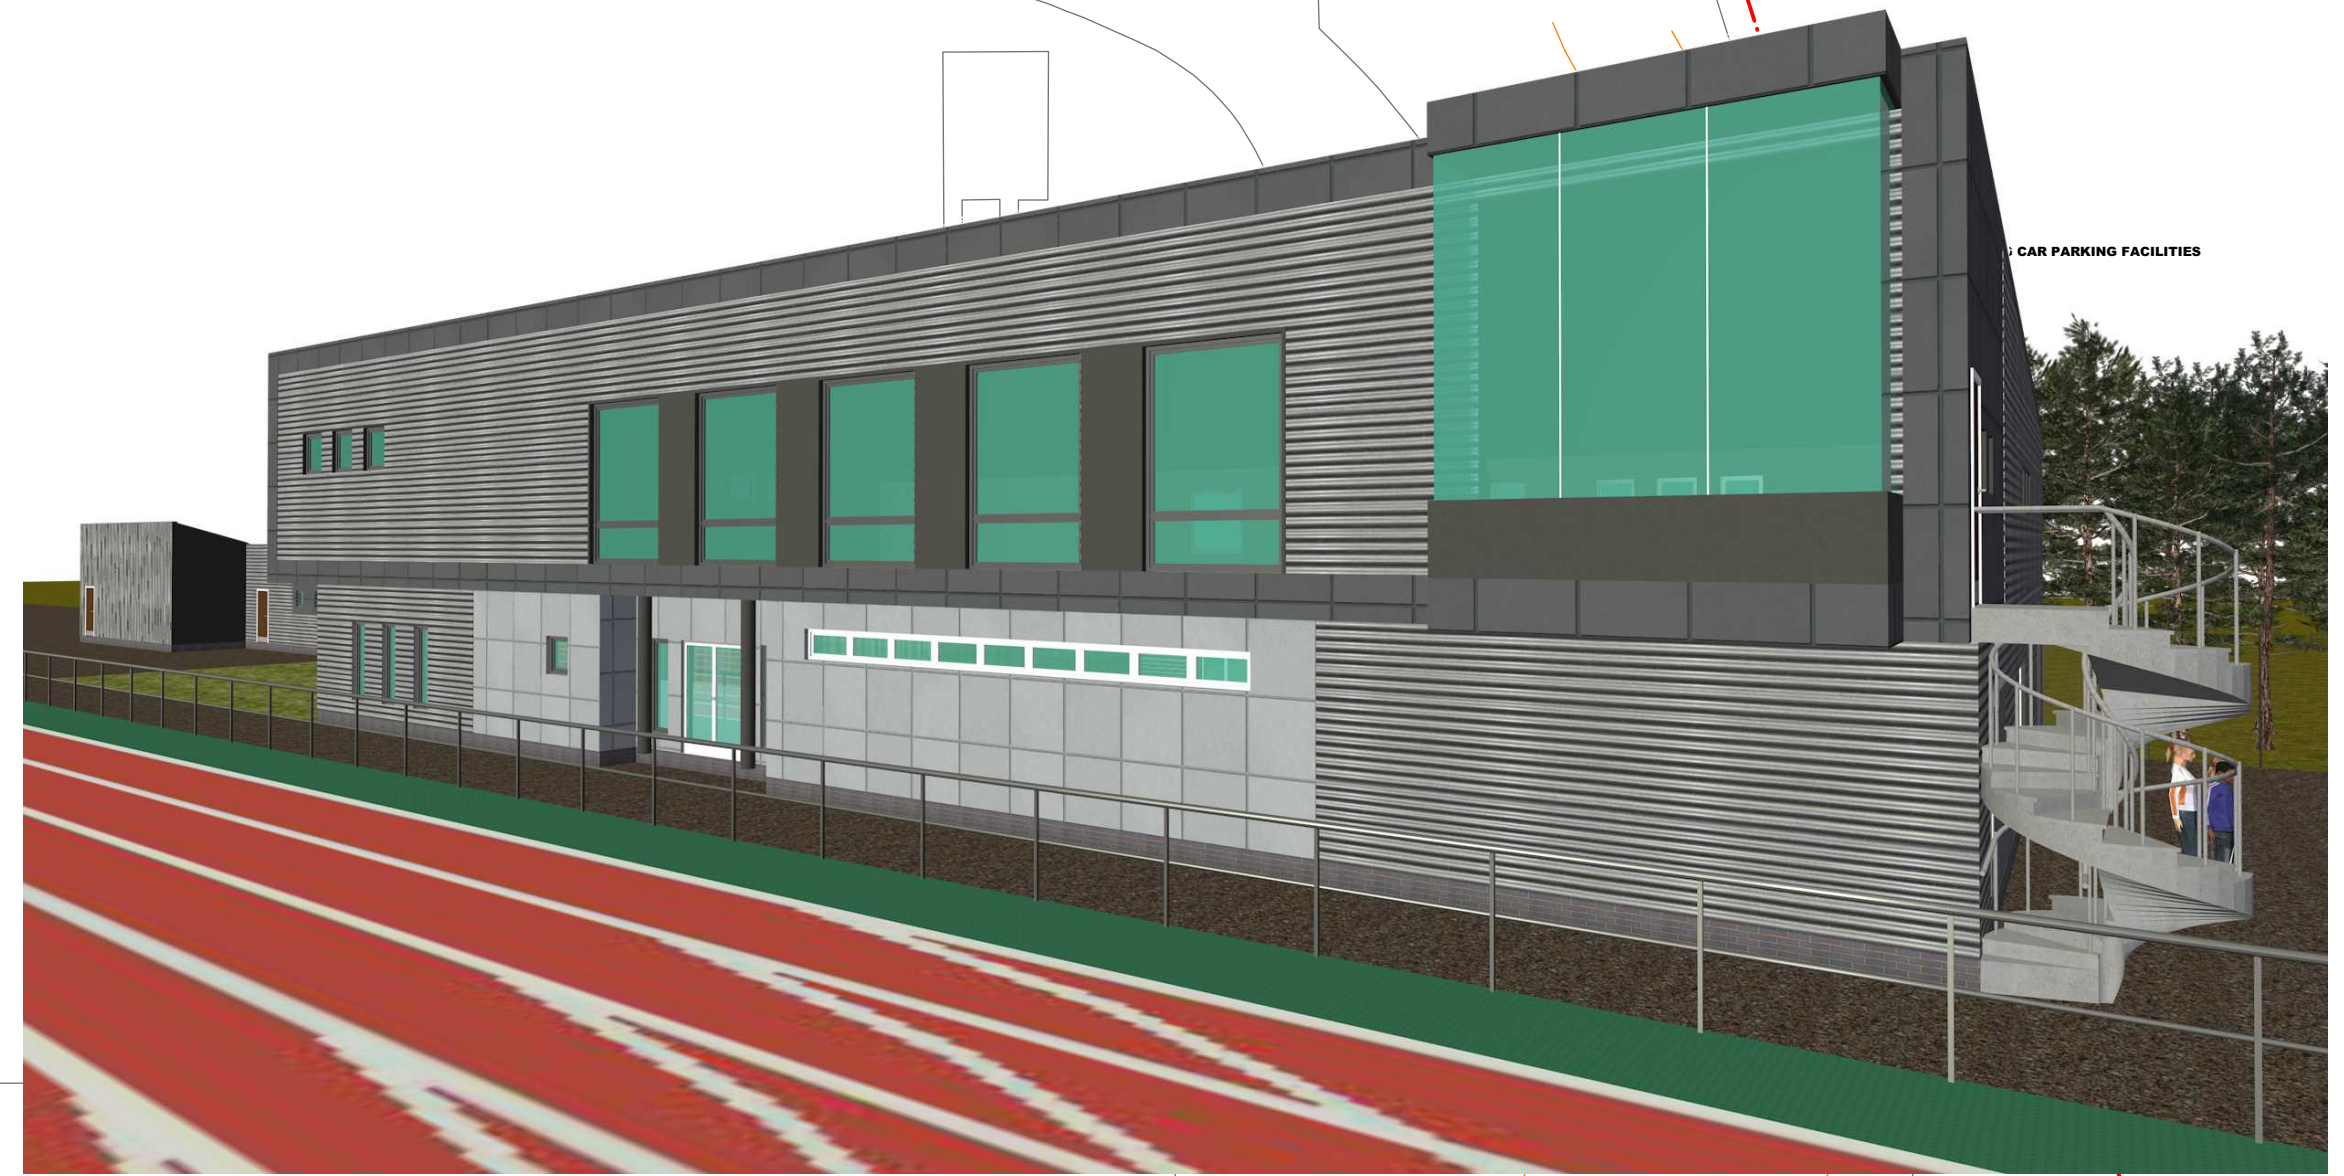


Do Not Scale Print

3

Finished Floor Levels to be determined as part of Final Design Solution

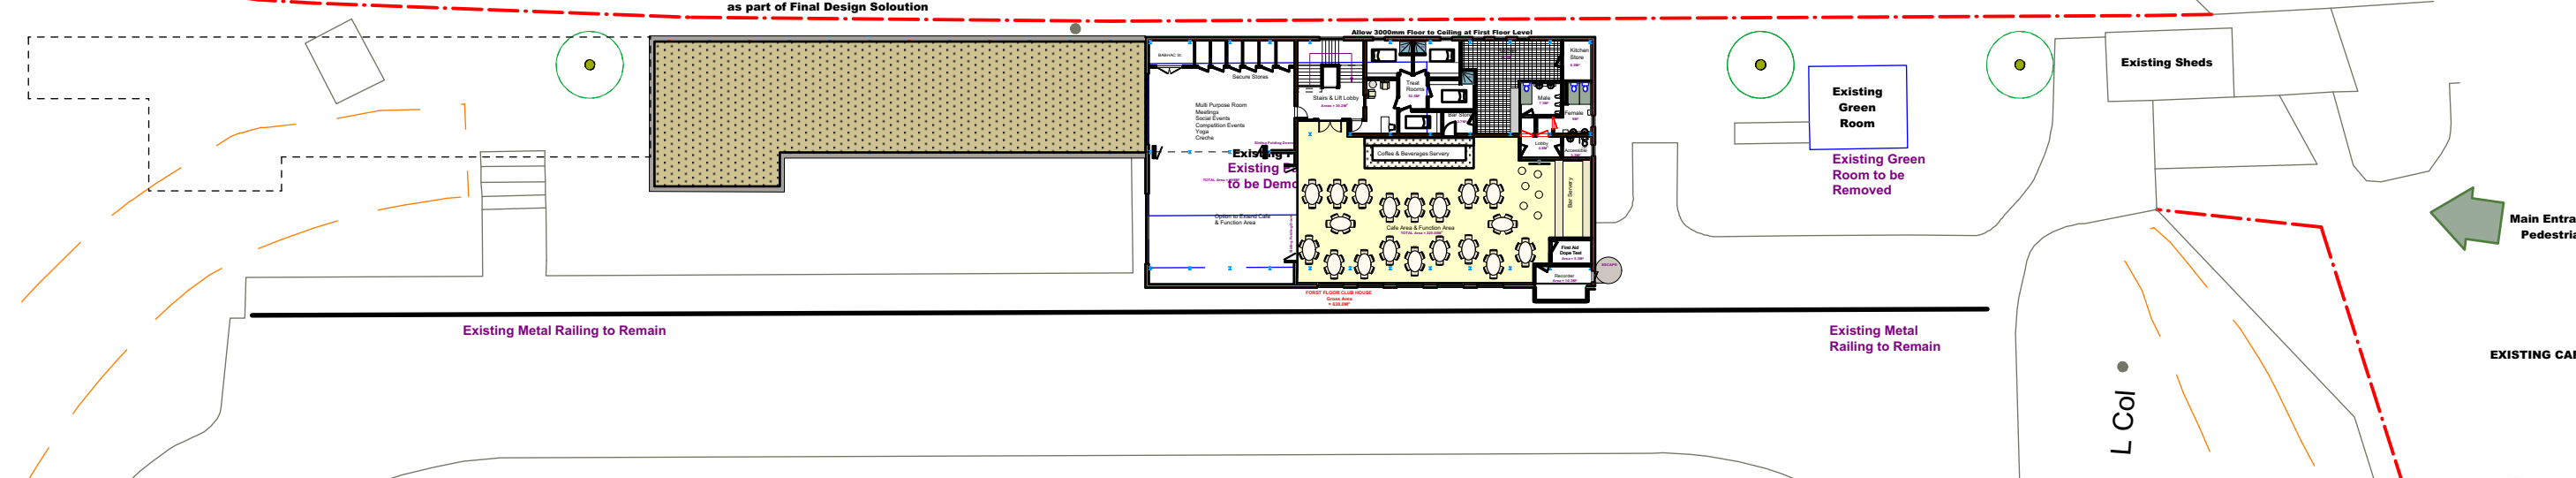

Scheme FOUR -Proposal for PLANNING

Copyright © 2016 The HOCA Practice
The HOCA Practice Ltd
All rights reserved.
The copyright of the contents of this drawing including all design content of this drawing and all other architect's drawings and documents read in conjunction with this drawing shall at all times remain with the architect.
No part of this drawing or any other drawing or documents read in conjunction with this architect's drawing may be reproduced or transmitted in any form or by any means, electronic, mechanical or photographic, by recording or any information storage retrieval system or method now known or to be invented or adapted without the expressed permission obtained in writing from the Architect.
The HOCA Practice

Revision	Date

New Athletics Training & Club House Facilities for Blackheath & Bromley Harriers Athletics Clubs



Project Norman Park Athletics Track			
Drawing First Floor Layout Plan			
Scale: 1:500@ A2	Drawing No: 252.15.G- 204	Revision:	Drawing Date: 25-03-2016