


Application:16/05080/FULL1

Address: 8 Rodway Road Bromley BR1 3JL

Proposal: Conversion of the property into 5 two bedroom self-contained flats together with the erection of two storey side and rear extensions and roof alterations to incorporate rear dormer extension.

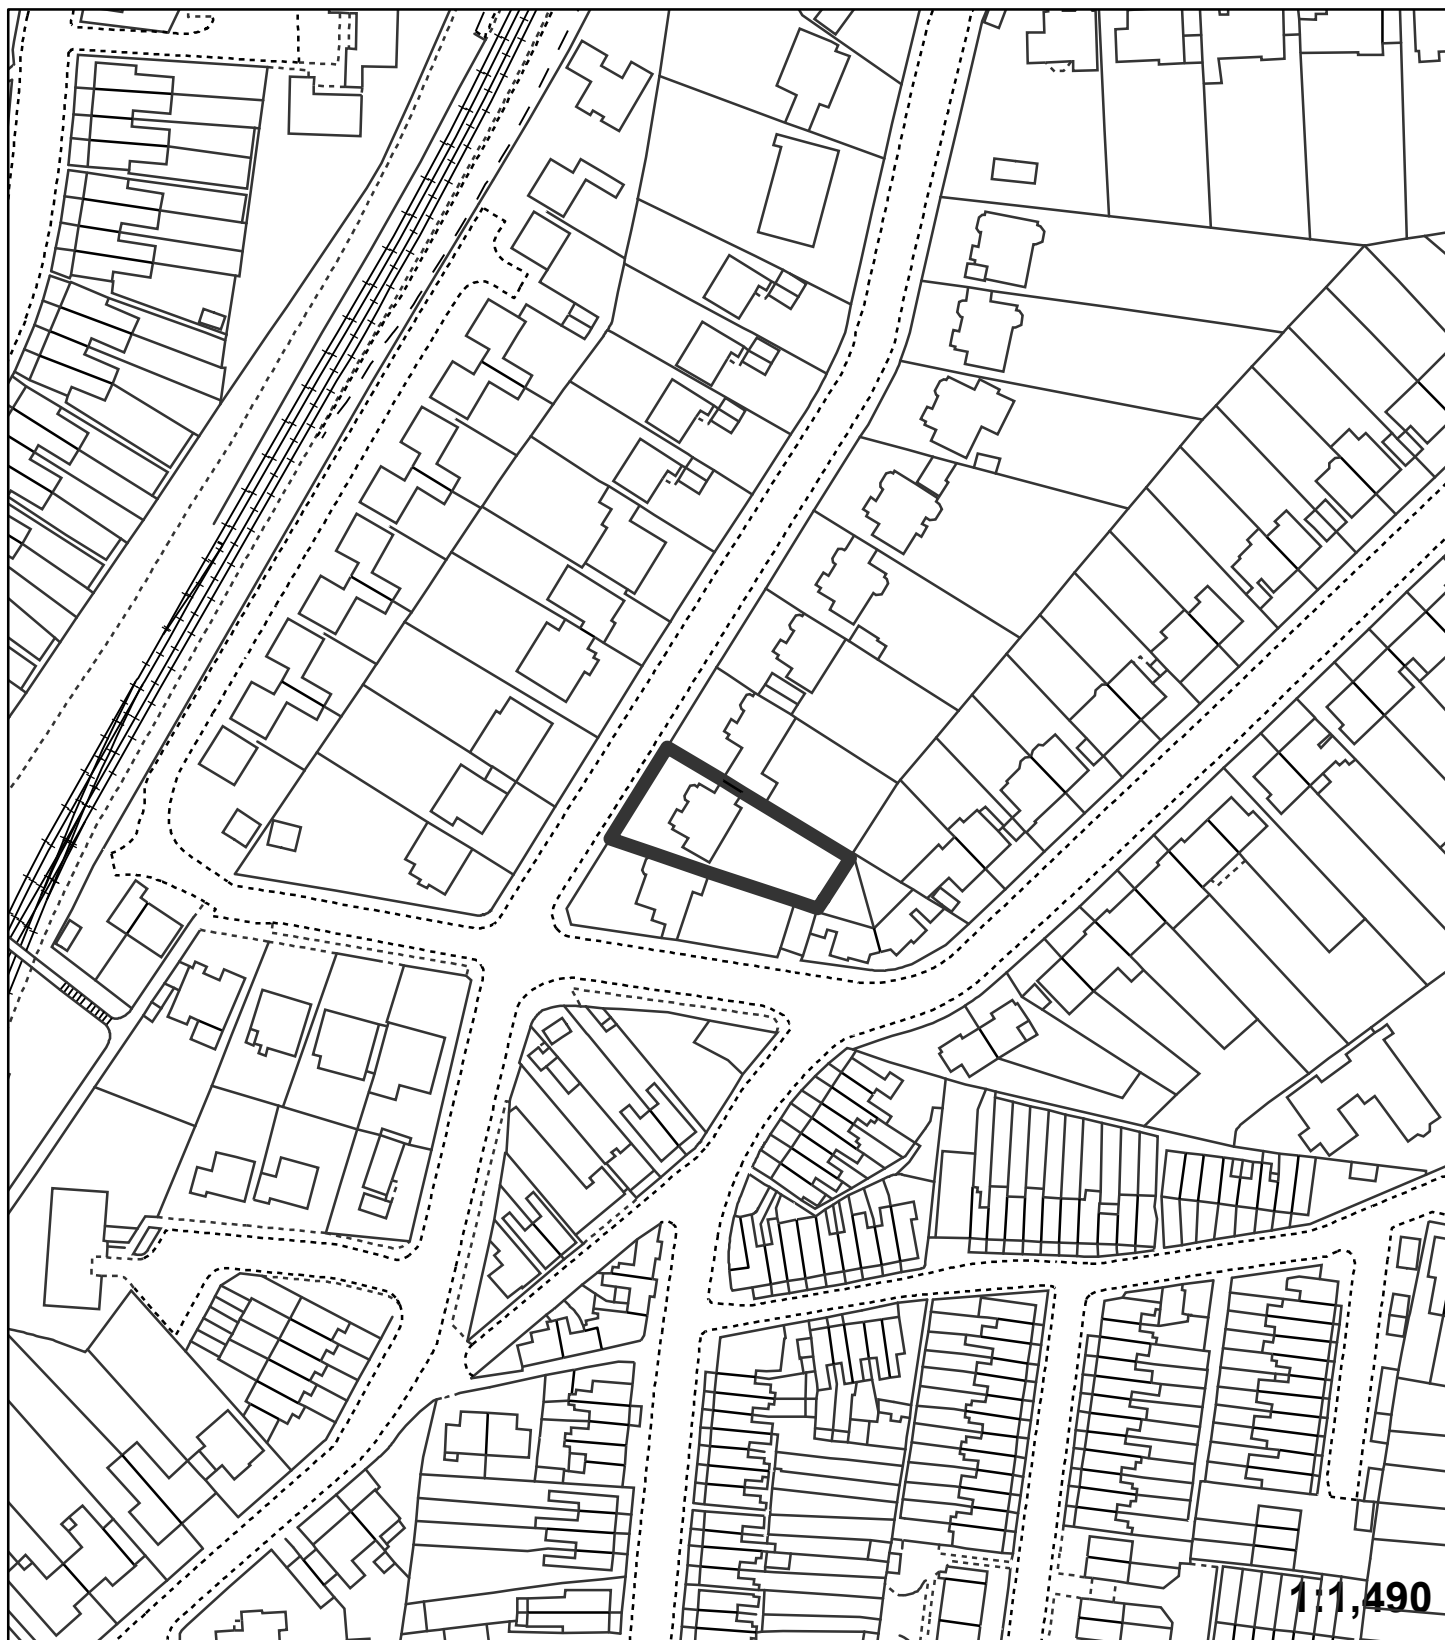

"This plan is provided to identify the location of the site and should not be used to identify the extent of the application site"

© Crown copyright and database rights 2015. Ordnance Survey 100017661.