


Application:16/05282/FULL6

Address: Redroof Woodlands Road Bickley Bromley BR1 2AP

Proposal: Enlargement of roof to provide first floor accommodation, replacement porch and elevational alterations

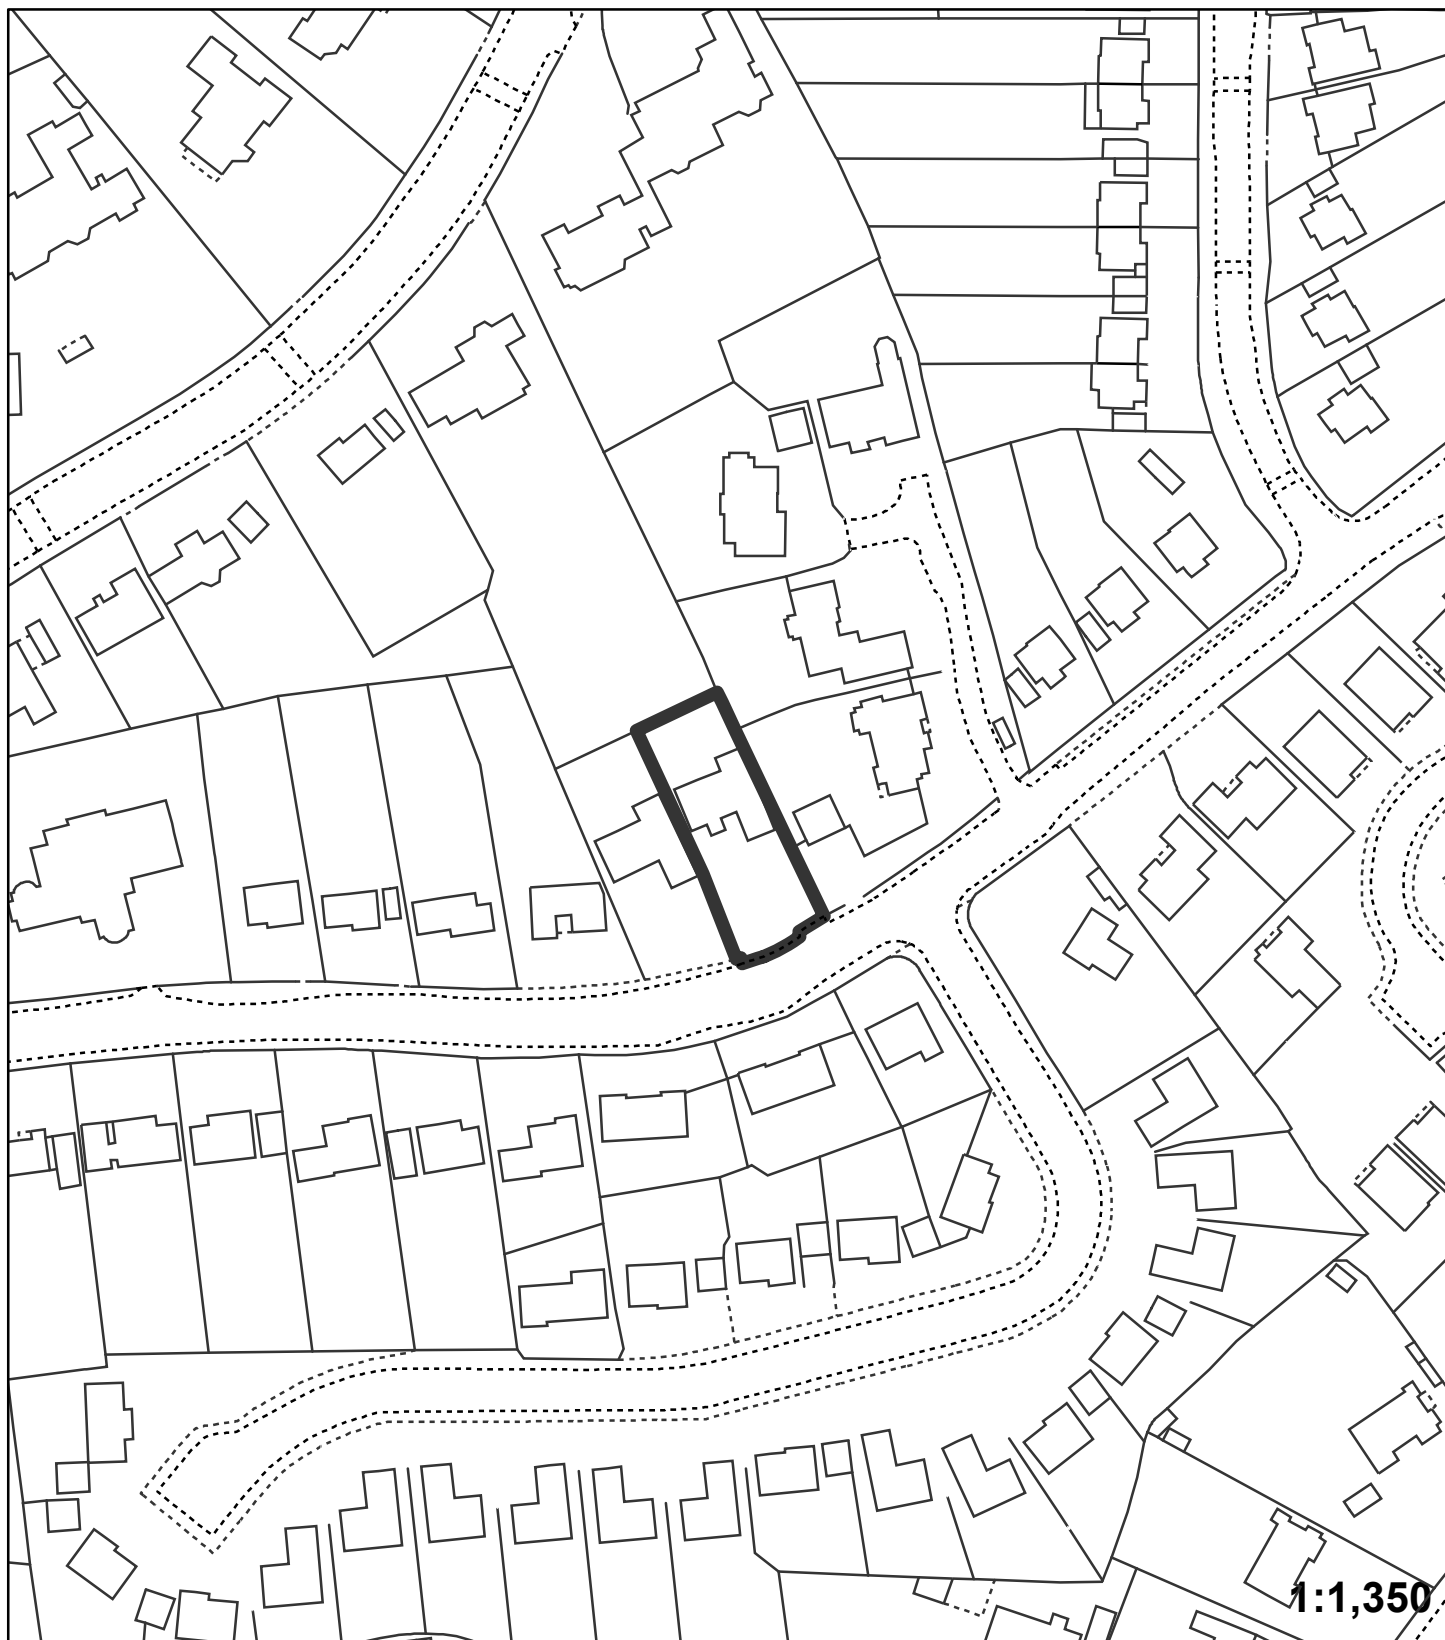

"This plan is provided to identify the location of the site and should not be used to identify the extent of the application site"

© Crown copyright and database rights 2015. Ordnance Survey 100017661.