


**Application:**16/05237/FULL2

**Address:** 3 Royal Parade Chislehurst BR7 6NR

**Proposal:** Change of use from A1 (retail) to A2 (financial and professional services)

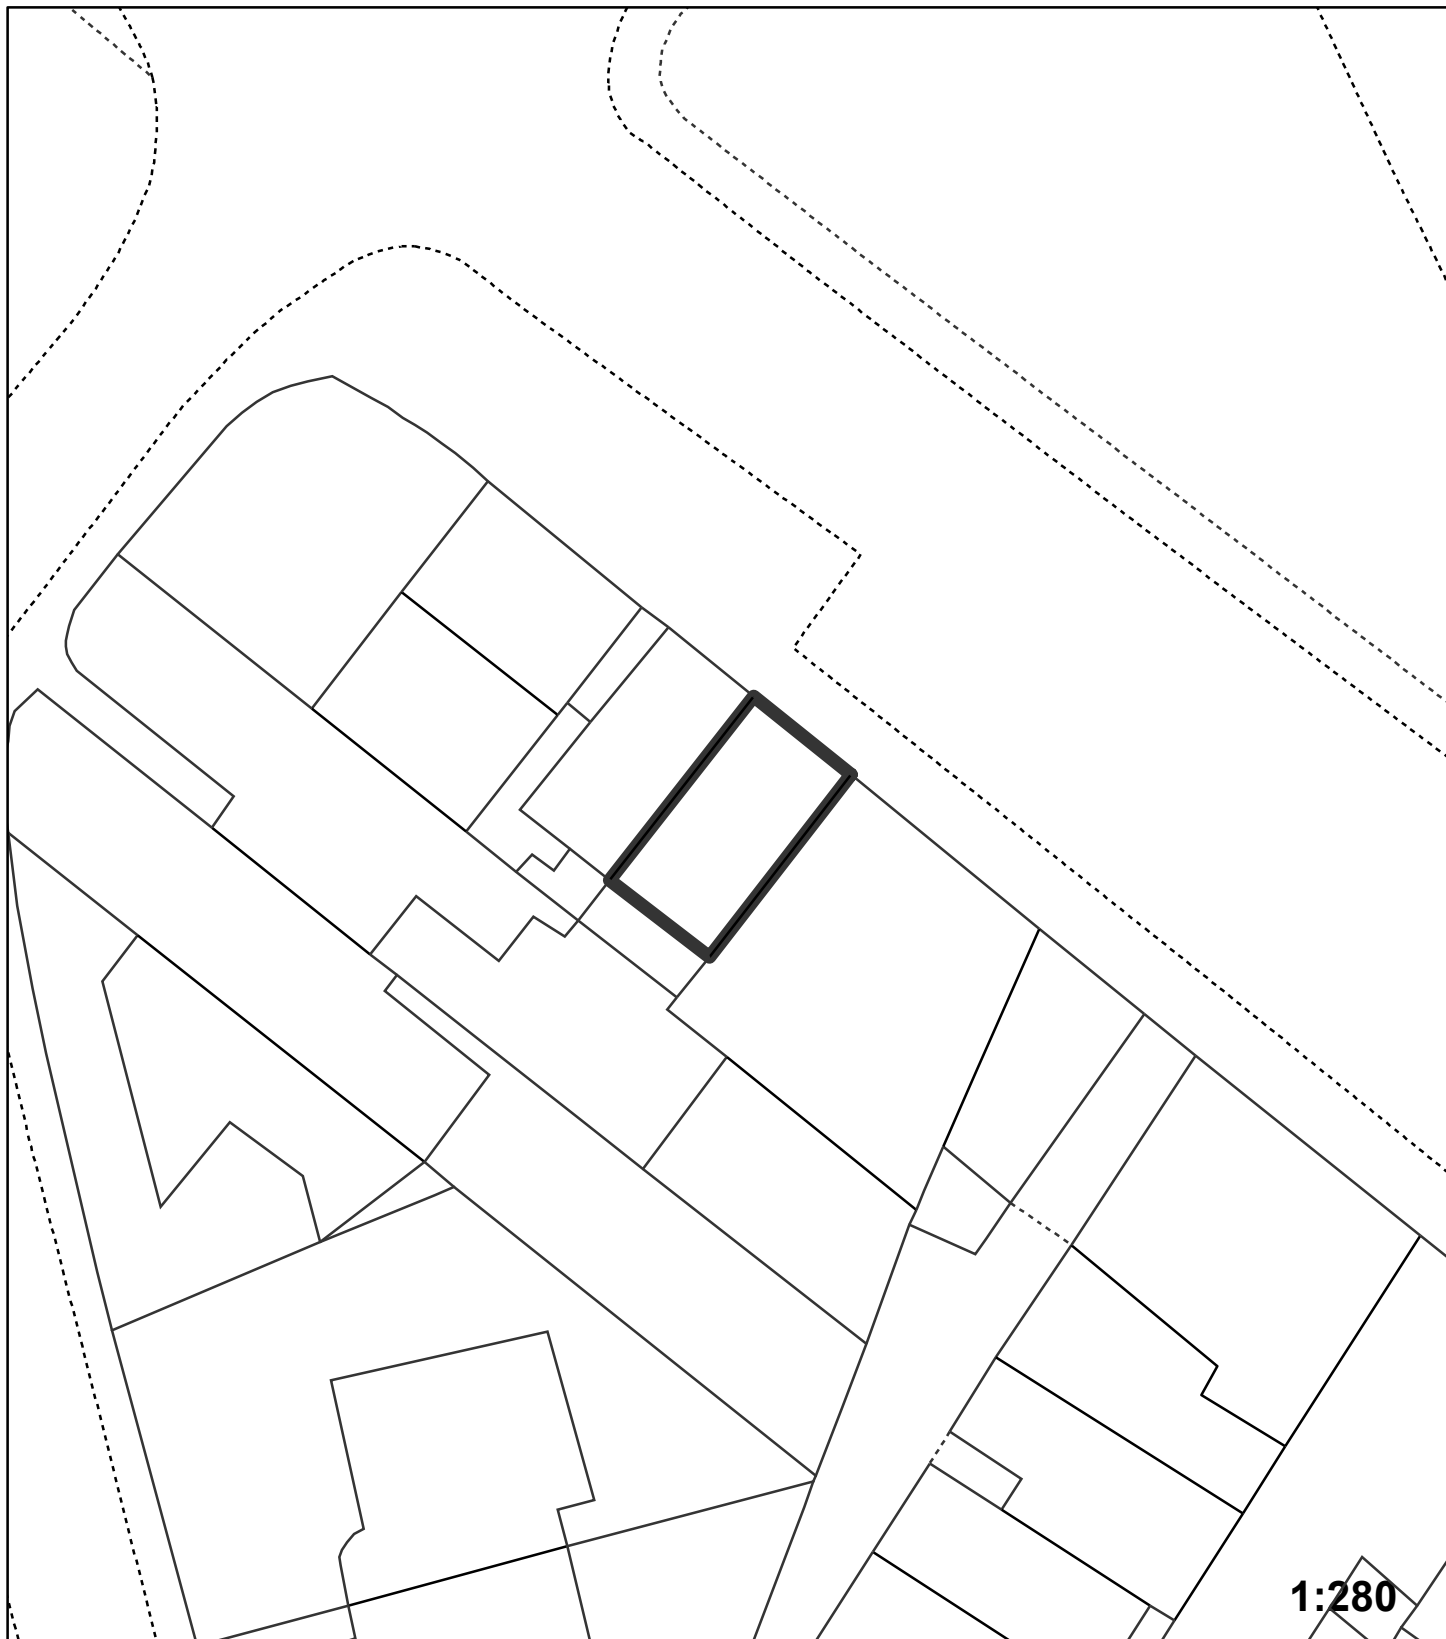

"This plan is provided to identify the location of the site and should not be used to identify the extent of the application site"

© Crown copyright and database rights 2015. Ordnance Survey 100017661.