


Application:17/00024/FULL6

Address: 1 Bonar Place Chislehurst BR7 5RJ

Proposal: Part 1/2 storey side extension, single storey rear extension. Replacement windows, re-cladding of roof. Demolition of existing garage and new hardstanding to front including new vehicular access.

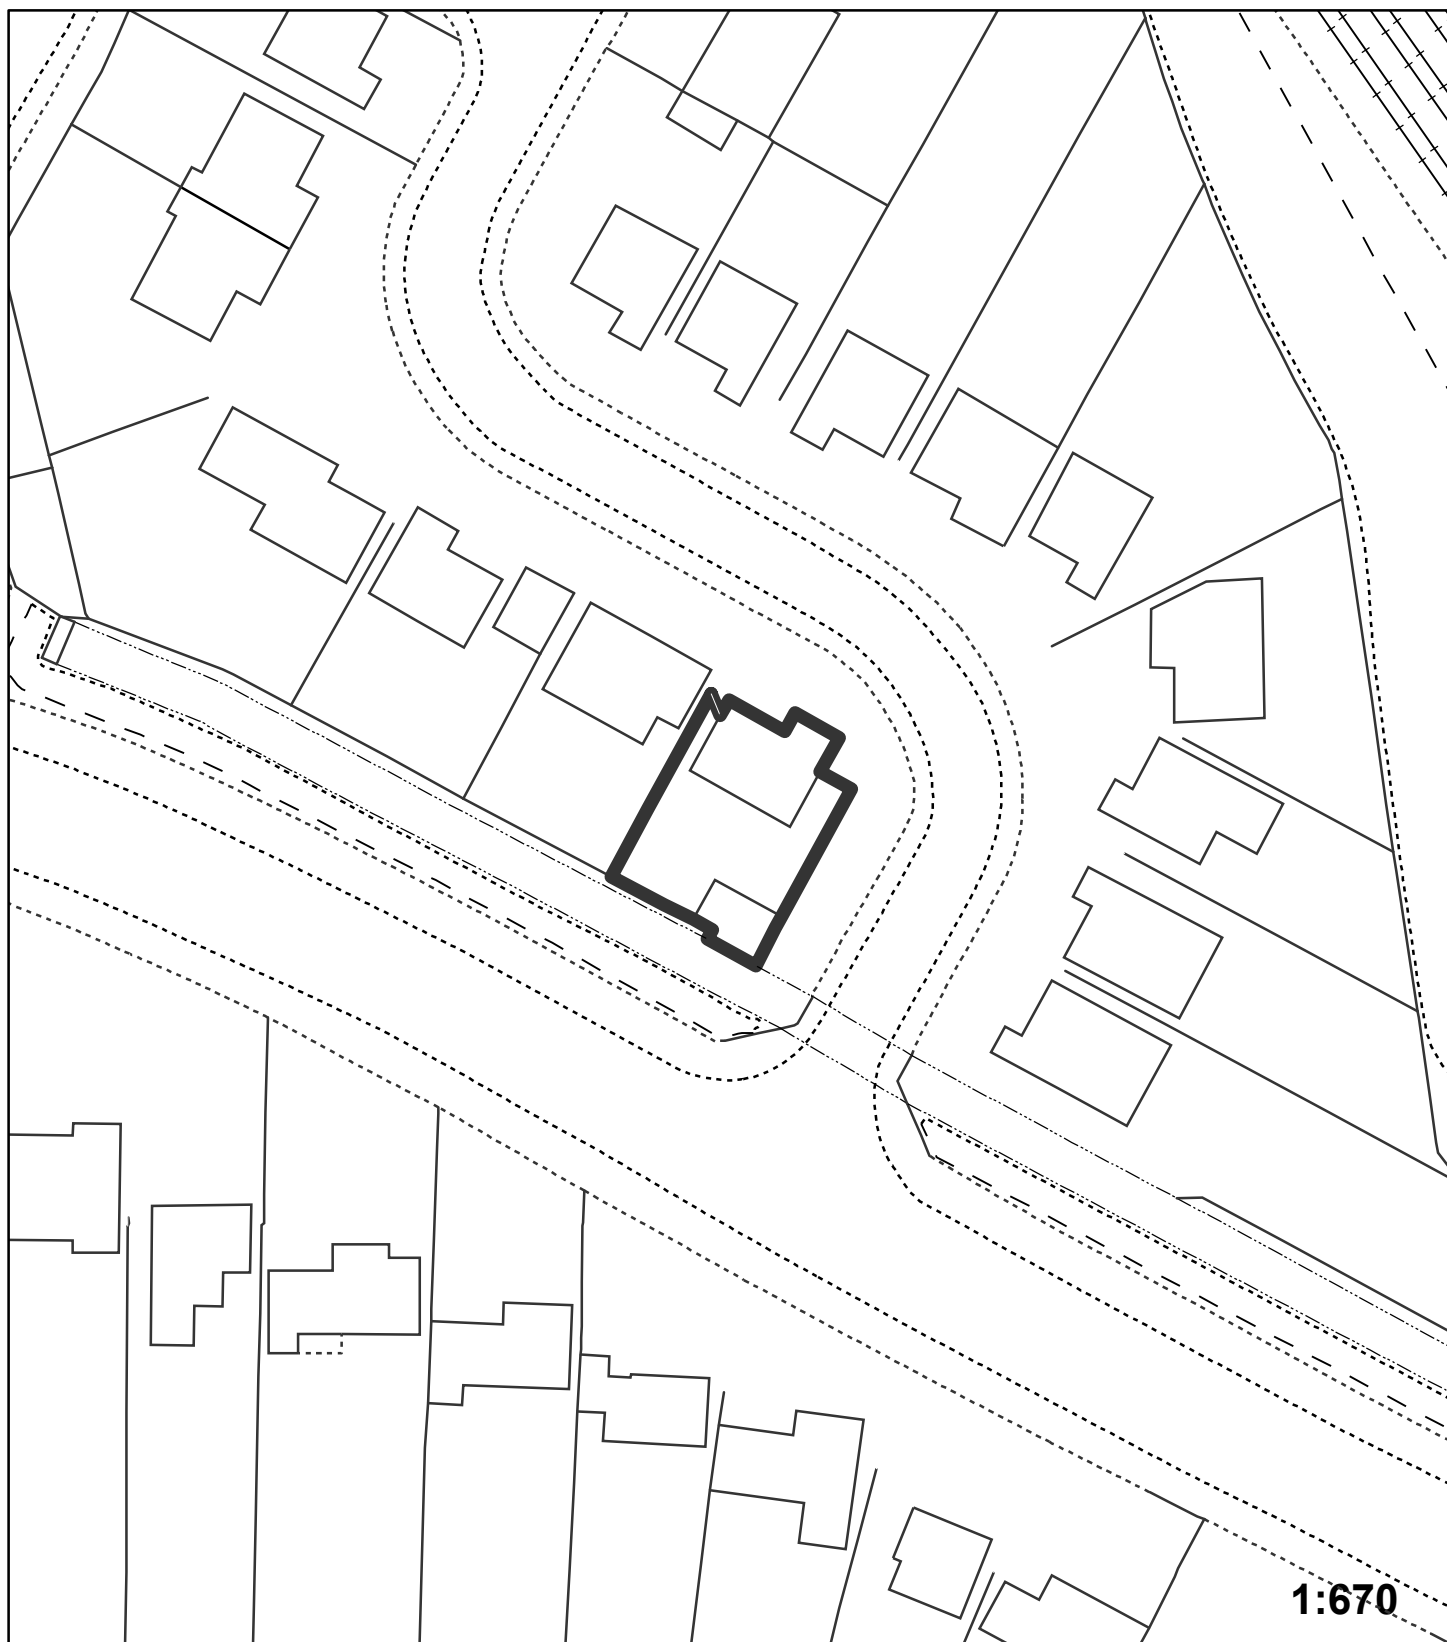

"This plan is provided to identify the location of the site and should not be used to identify the extent of the application site"
© Crown copyright and database rights 2015. Ordnance Survey 100017661.