




APPENDIX 1



General Notes

No implied licence exists. This drawing should not be used to calculate areas for the purposes of valuation. Do not scale this drawing. All dimensions to be checked on site by the contractor and such dimensions to be their responsibility. All work must comply with relevant British Standards and Building Regulations requirements. Drawing errors and omissions to be reported to the architect.


Notes

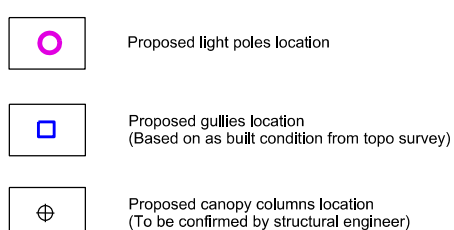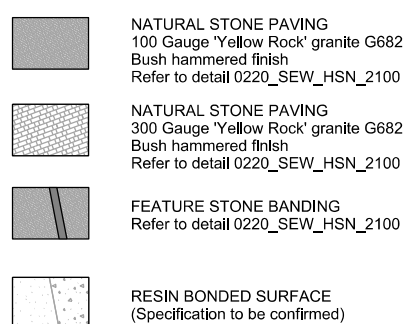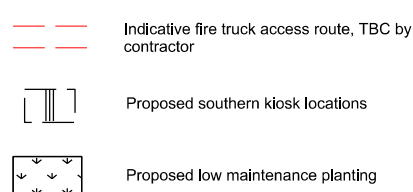

Levels annotation legend

TOW	top of wall
BOW	bottom of wall
FS	finished surface
TOB	top of building
TOS	top of seating
BOS	bottom of seating

04	24.02.17	Market layout update		SI
03	11.01.16	Market layout update		SI
02	10.11.16	Market layout update		SI
01	15.08.16	Incorporated HSS stage 3 info		SI
Rev	Date	Description		C

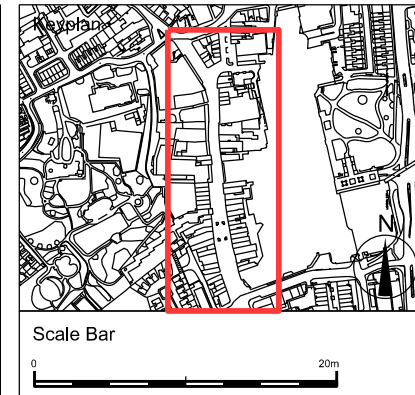

Drawing Title		
Overall High Street GA		
Project Number	Status	
0220	Stage 3 Info	
Scale at A1	Date	
1:500	25.07.16	
Drawn by	Checked by	
CW	SEW	
Drawing Number		Revision
0220 SEW HS 7100		04



General Notes

No implied licence exists. This drawing should not be used to calculate areas for the purposes of valuation. Do not scale this drawing. All dimensions to be checked on site by the contractor and such dimensions to be their responsibility. All work must comply with relevant British Standards and Building Regulations requirements. Drawing errors and omissions to be reported to the architect.

Notes

Indicative fire truck access route, TBC by contractor

Proposed southern kiosk locations

Rev	Date	Description	SEW
04	17.02.23	Market layout update	SEW
03	17.01.06	Market layout update	SEW
02	16.12.06	Context info update	SEW
01	16.10.28	Market layout revised	SEW
Rev	Date	Description	CHK

Scale Bar

0 10m

sew Studio
Egret West

3 Brewhouse Yard
London
EC3N 4JQ
0207 549 1730


hello@egretwest.com
egretwest.com
©2015 SEW Ltd

Client
London Borough of Bromley

Project
Bromley Central High Street
Bromley

Drawing Title Market Square GA	
Project Number 0220	Status Stage 3 Info
Scale at A1 1:200	Date 25.07.16
Drawn by CW	Checked by SEW
Drawing Number 0220 SEW MS 7100	Revision 04



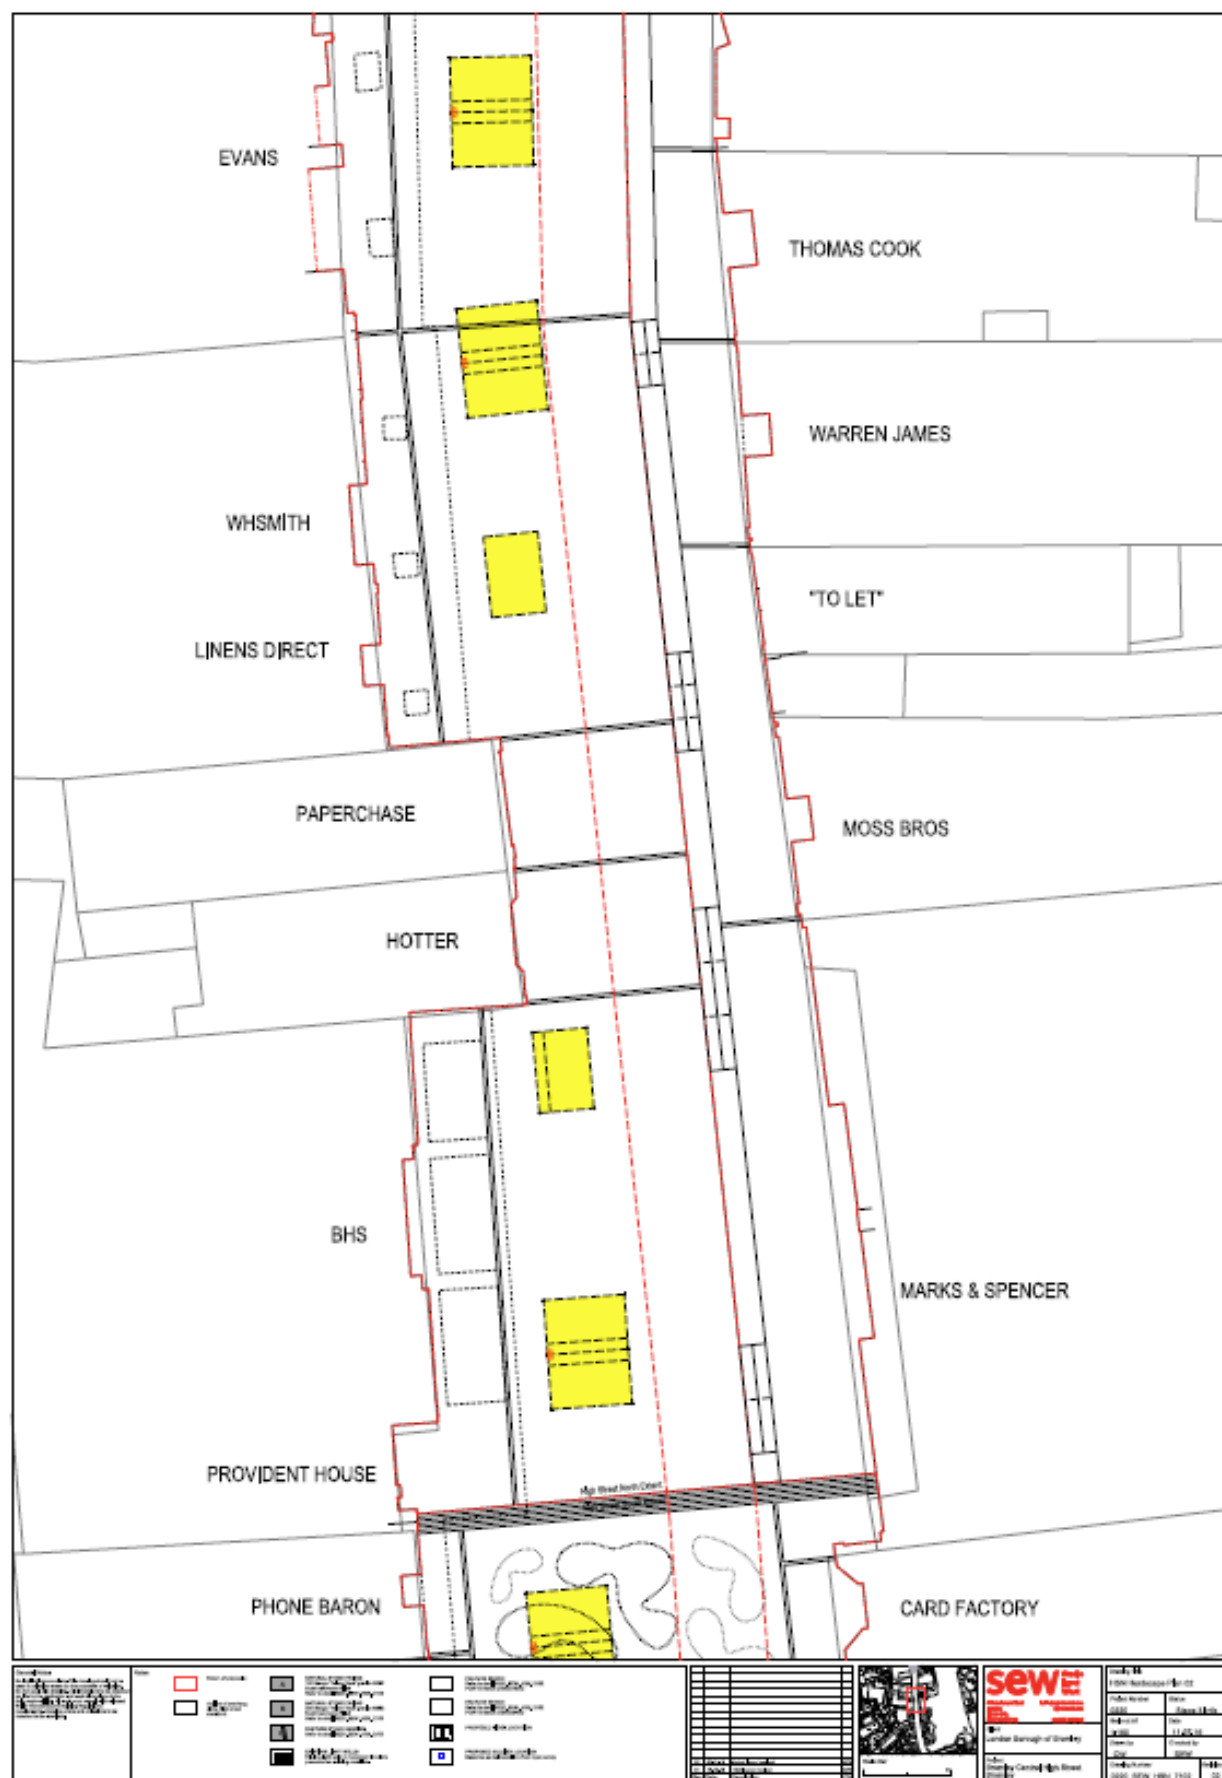




HIGH STREET GARDEN SPACE



Elmfield Road welcoming space and planters

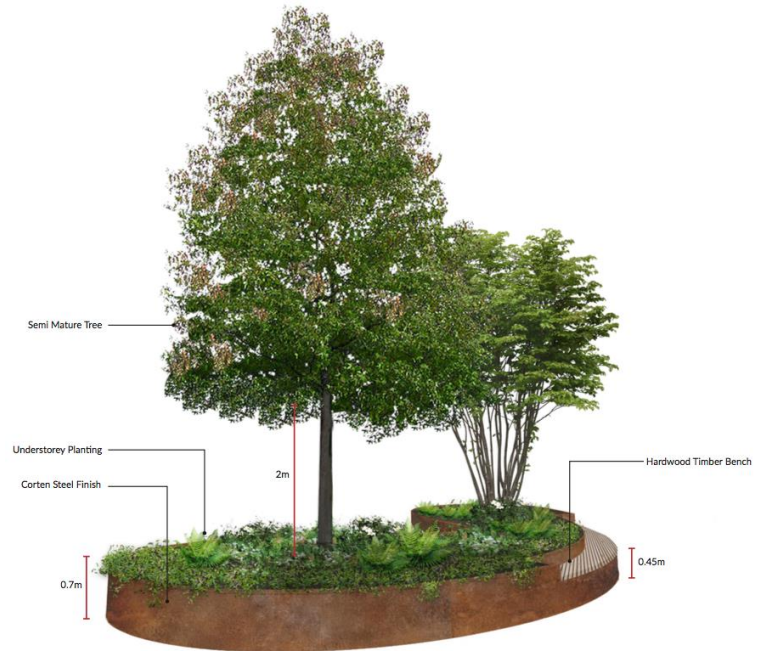

Typical planter

PROPOSED PLANTERS - SCALE AND VISUAL IMPACT



Cross section of planters



Permeability- both visual and for pedestrians

