


Application:15/04610/FULL1

Address: North Orpington Pumping Station East Drive Orpington

Proposal: Erection of 35 dwellings incorporating 14x3 bed houses, 10x4 bed houses of 2-2.5 storey in height, an apartment block of 2.5 storeys in height comprising 8x2 bed and 3x1 bed flats with associated car parking, landscaping and vehicular access off Lockesley Drive.

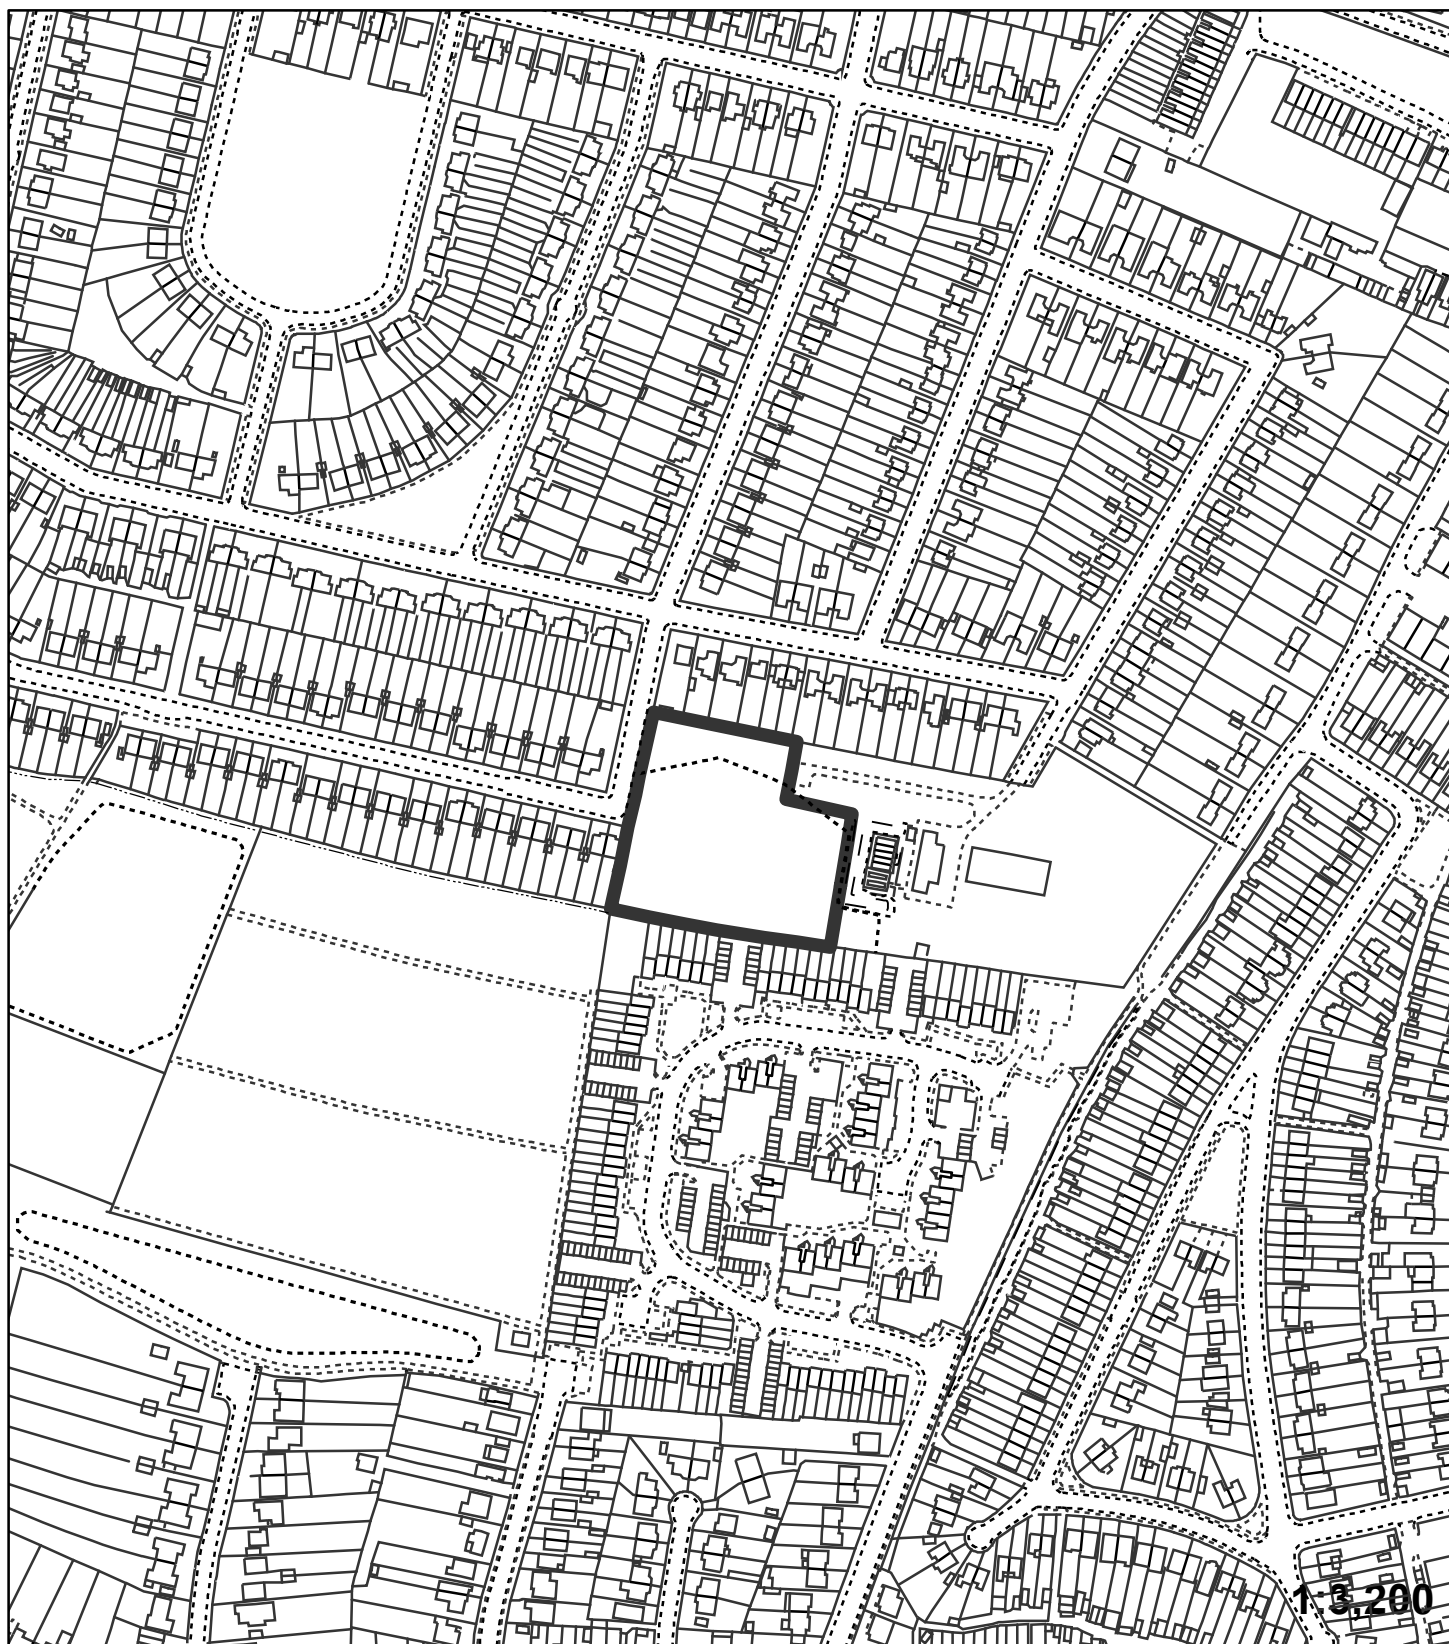

"This plan is provided to identify the location of the site and should not be used to identify the extent of the application site"

© Crown copyright and database rights 2015. Ordnance Survey 100017661.