


**Application:** 16/04714/LBC

**Address:** Copley Dene 34 Wilderness Road Chislehurst BR7 5EY

**Proposal:** Single storey rear extension.

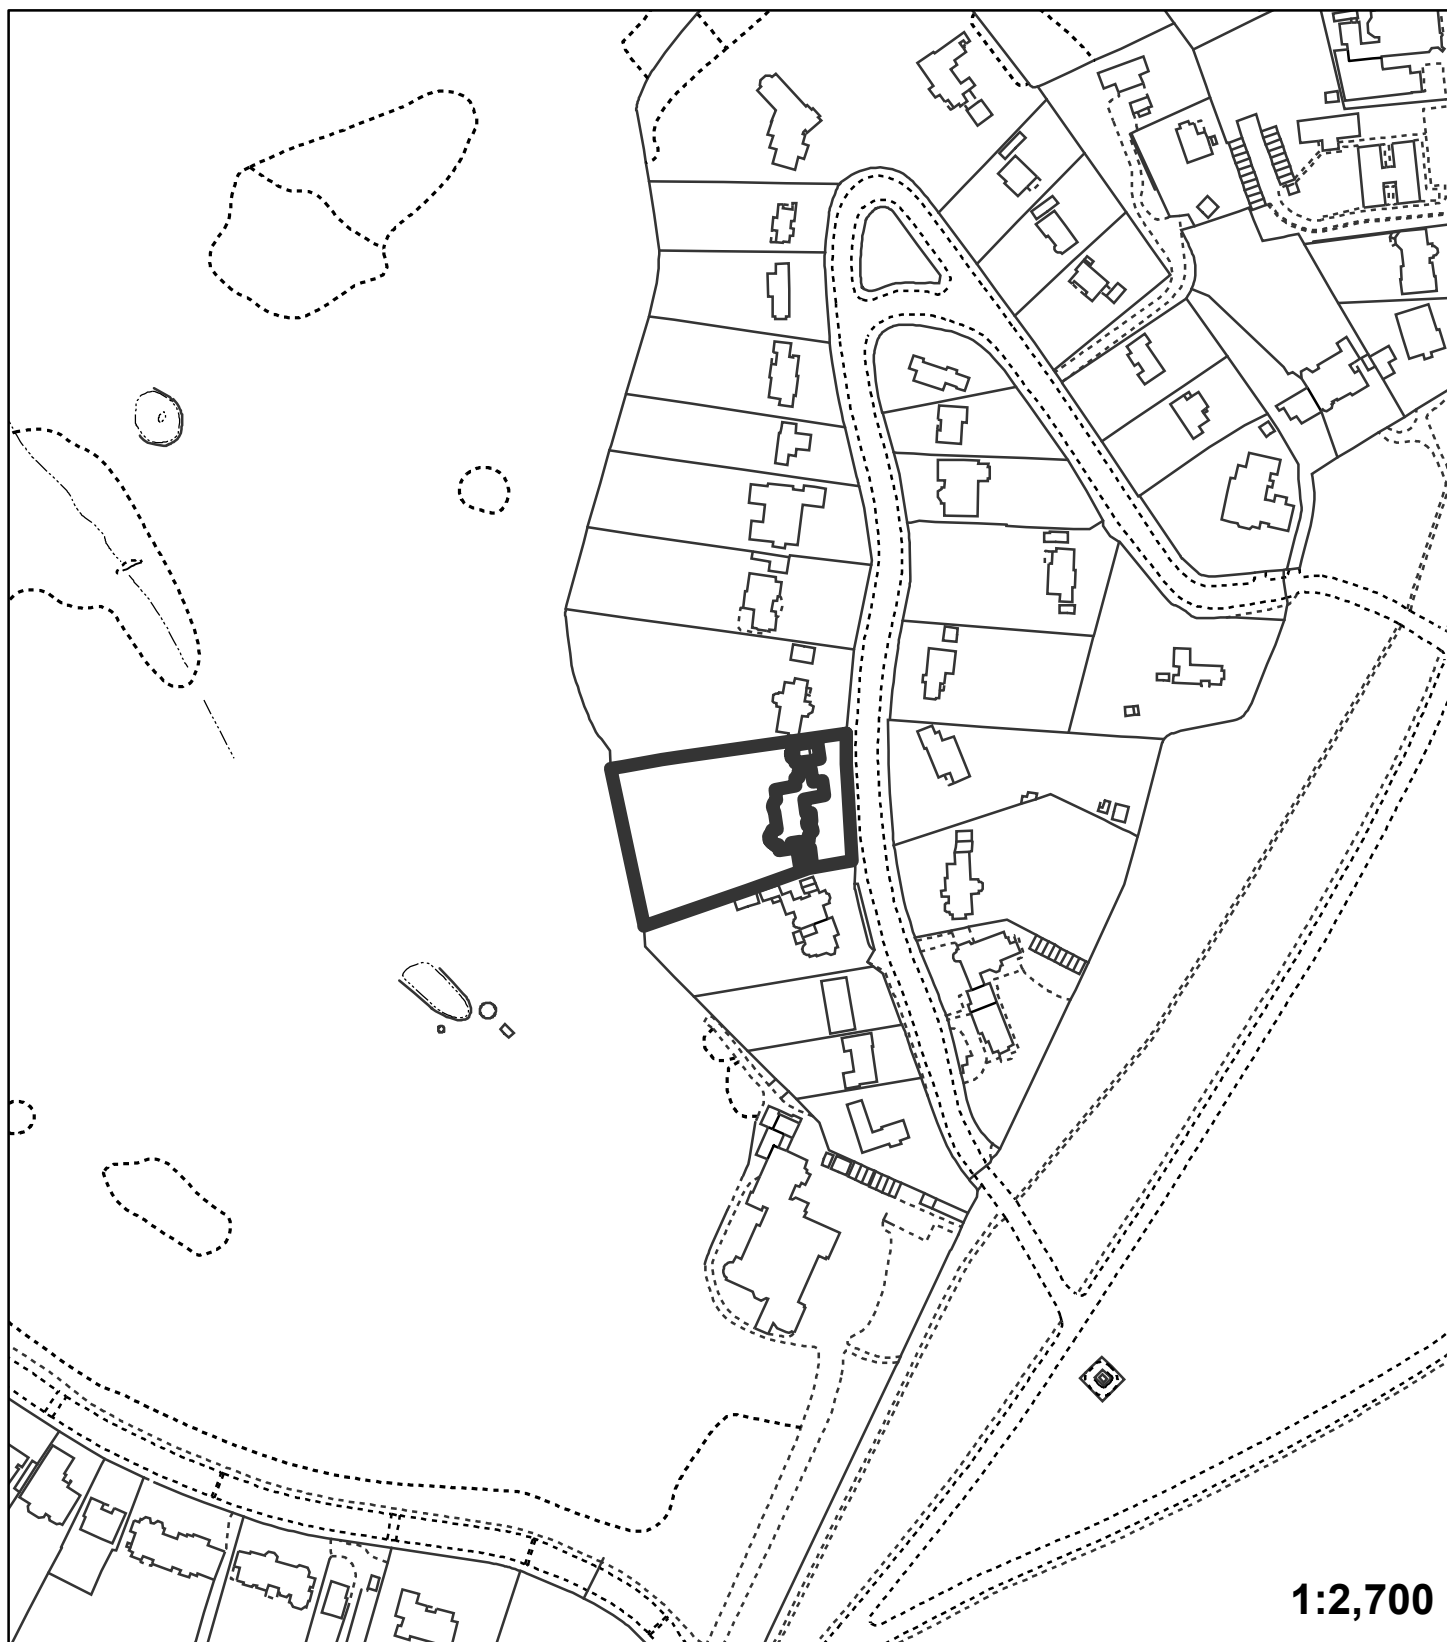

"This plan is provided to identify the location of the site and should not be used to identify the extent of the application site"  
© Crown copyright and database rights 2015. Ordnance Survey 100017661.