


Application:17/00357/FULL1

Address: 2 Hook Farm Road Bromley BR2 9SX

Proposal: Roof extension to provide two bedroom apartment

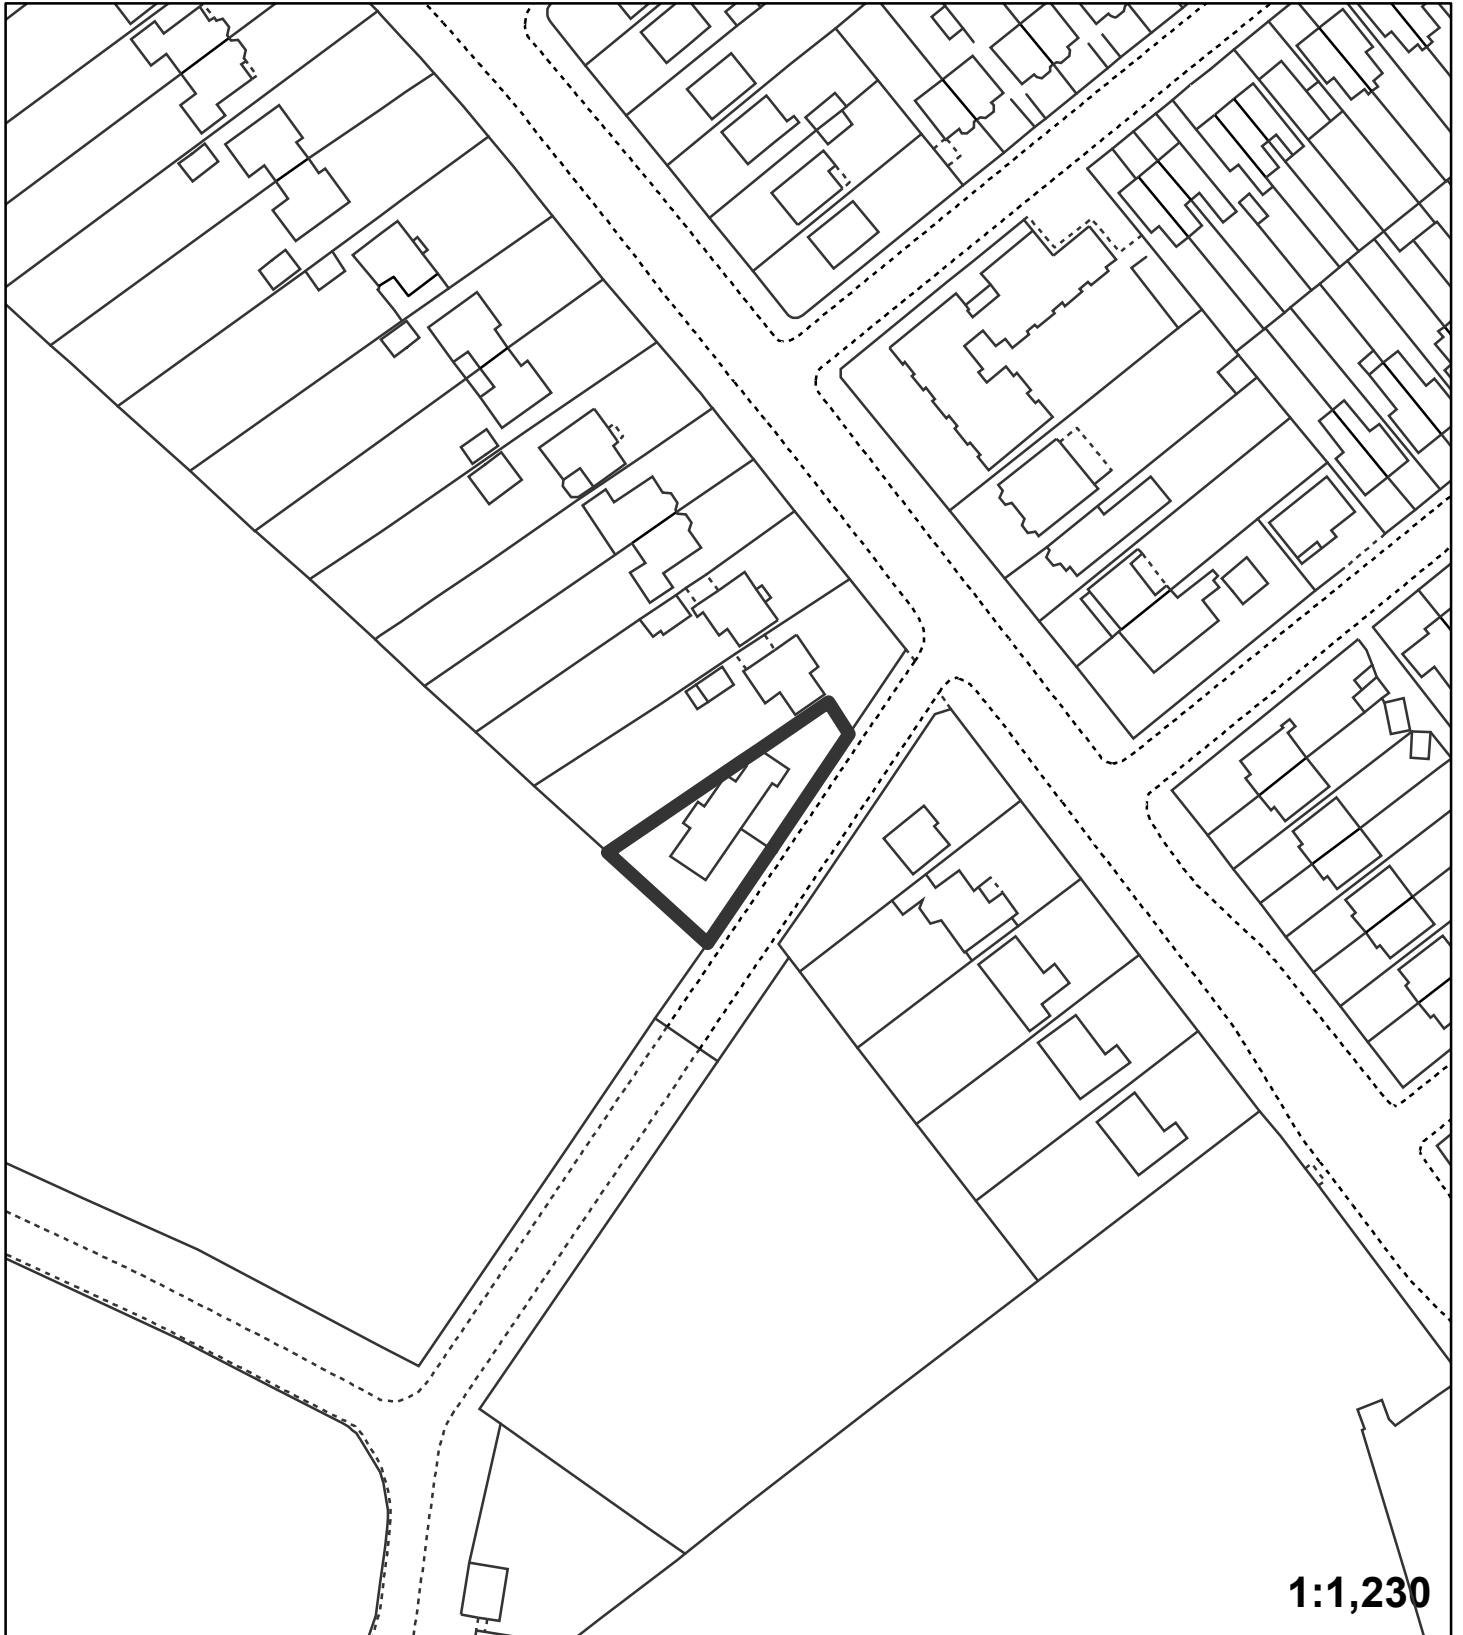

"This plan is provided to identify the location of the site and should not be used to identify the extent of the application site"
© Crown copyright and database rights 2015. Ordnance Survey 100017661.