


Application:16/05699/FULL1

Address: Methodist Church Bromley Road Beckenham BR3 5JE

Proposal: Demolition of existing single storey scout huts and erection of part one/two storey front/side extension.

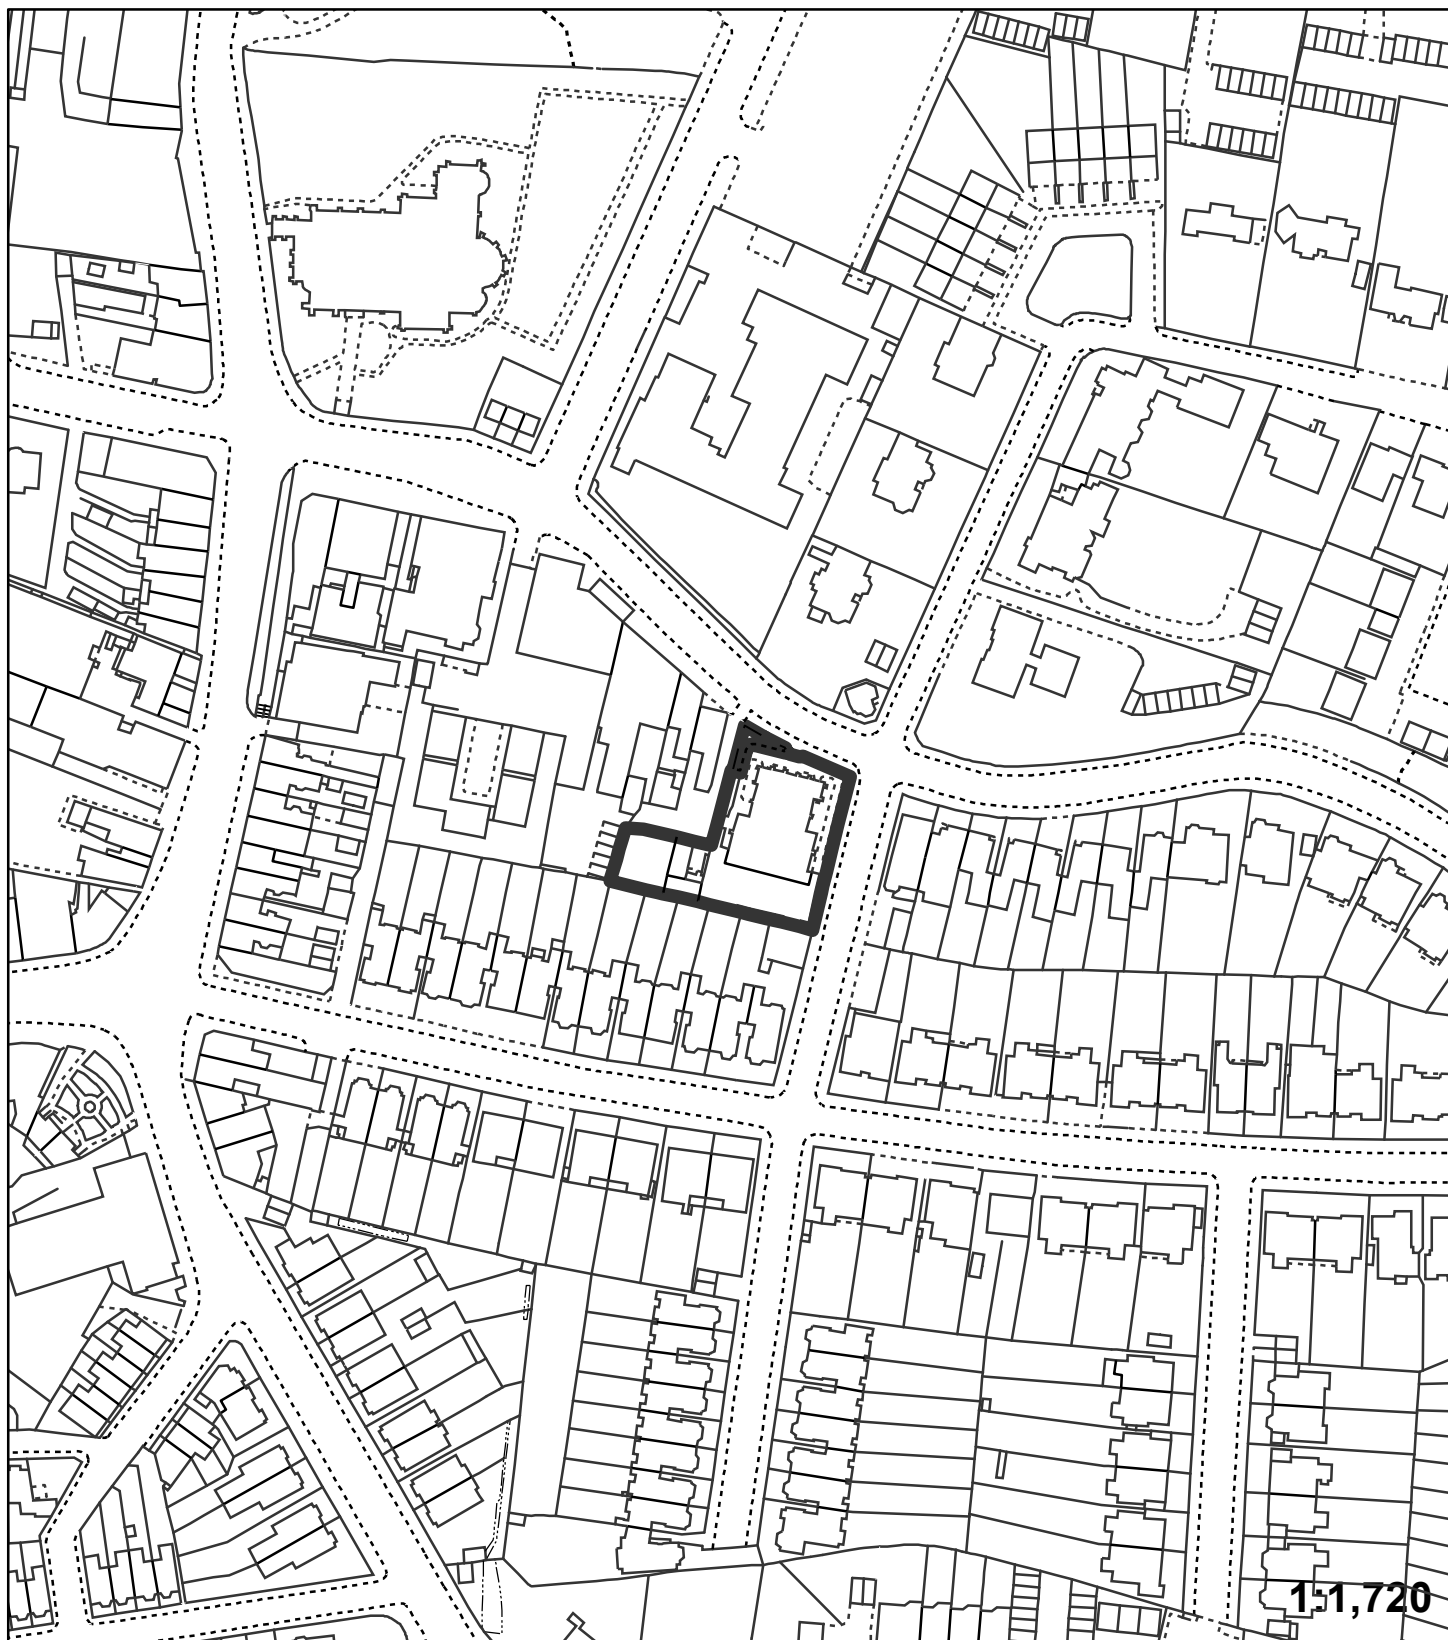

"This plan is provided to identify the location of the site and should not be used to identify the extent of the application site"

© Crown copyright and database rights 2015. Ordnance Survey 100017661.