


Application:17/00088/FULL6

Address: 90 Hayes Chase West Wickham BR4 0JA

Proposal: Part one/two storey front/side and part one/two storey rear extensions and elevational alterations

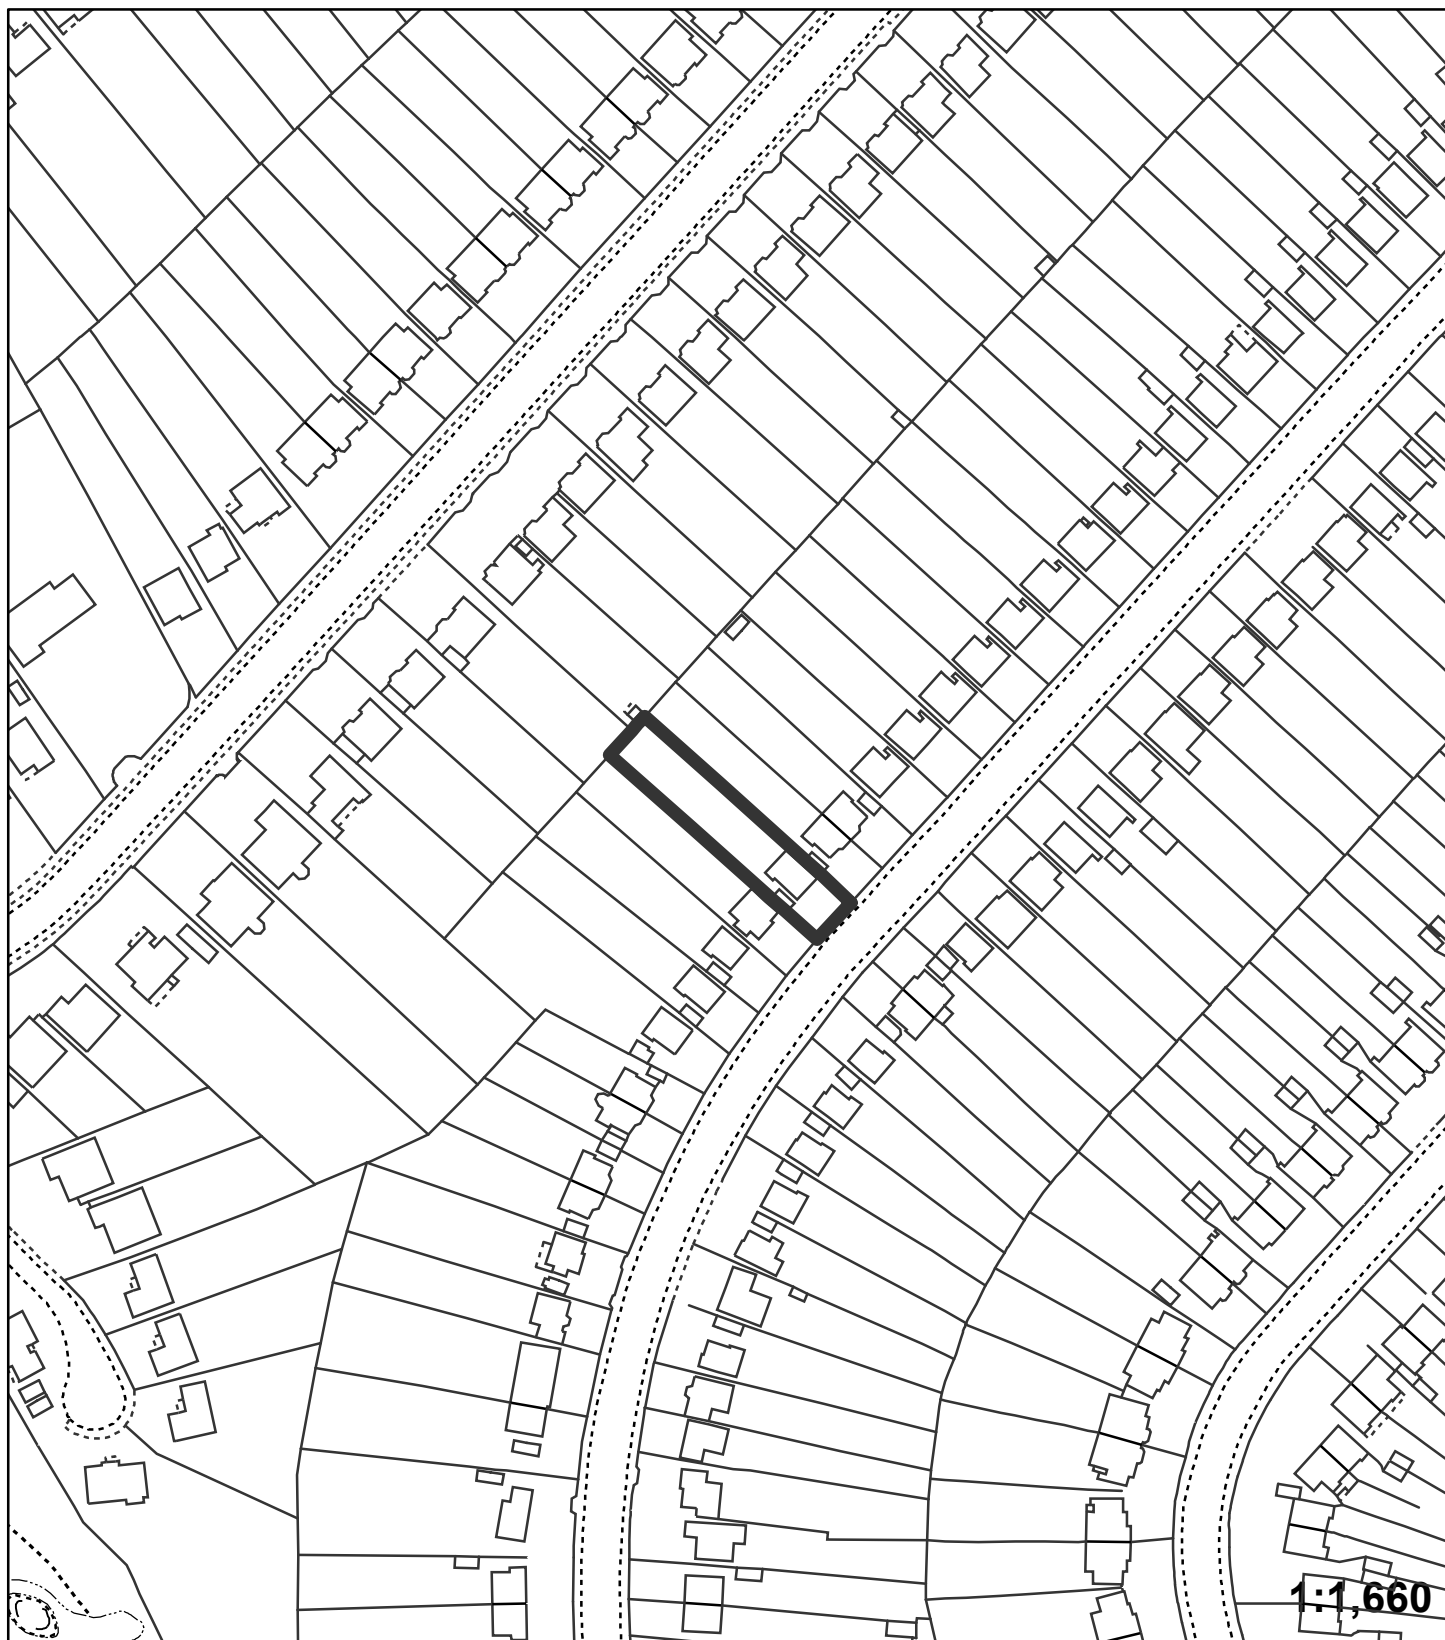

"This plan is provided to identify the location of the site and should not be used to identify the extent of the application site"
© Crown copyright and database rights 2015. Ordnance Survey 100017661.