


**Application:**17/00103/FULL6

**Address:** 5 Maybury Close Petts Wood Orpington BR5 1BL

**Proposal:** Conversion of garage to habitable space including elevational alterations

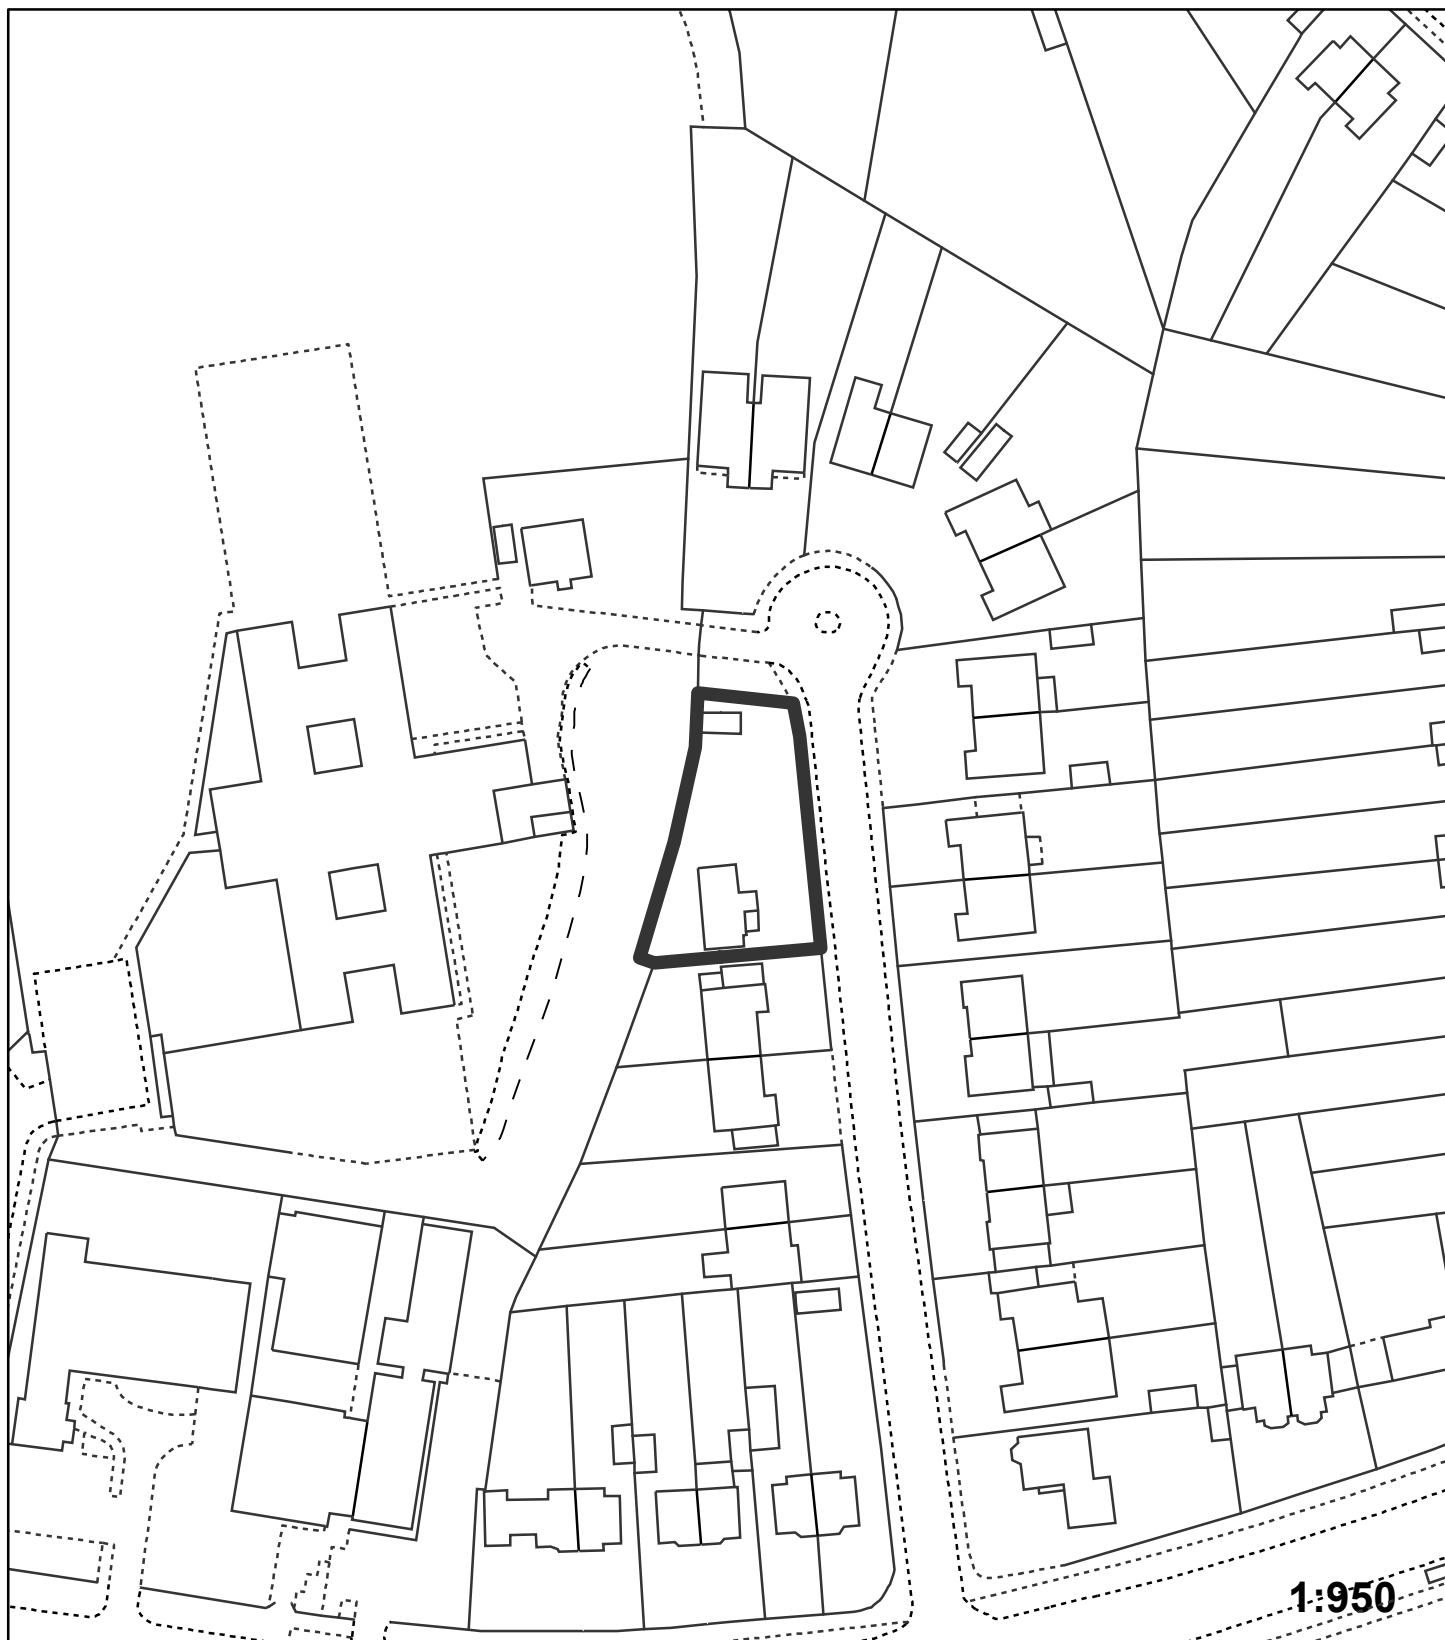

"This plan is provided to identify the location of the site and should not be used to identify the extent of the application site"  
© Crown copyright and database rights 2015. Ordnance Survey 100017661.