


Application:17/00477/FULL1

Address: Hillcroft Southill Road Chislehurst BR7 5EE

Proposal: Demolition of existing dwelling and erection of detached two storey building with accommodation in roof space comprising 4 two bedroom flats with associated car parking and landscaping

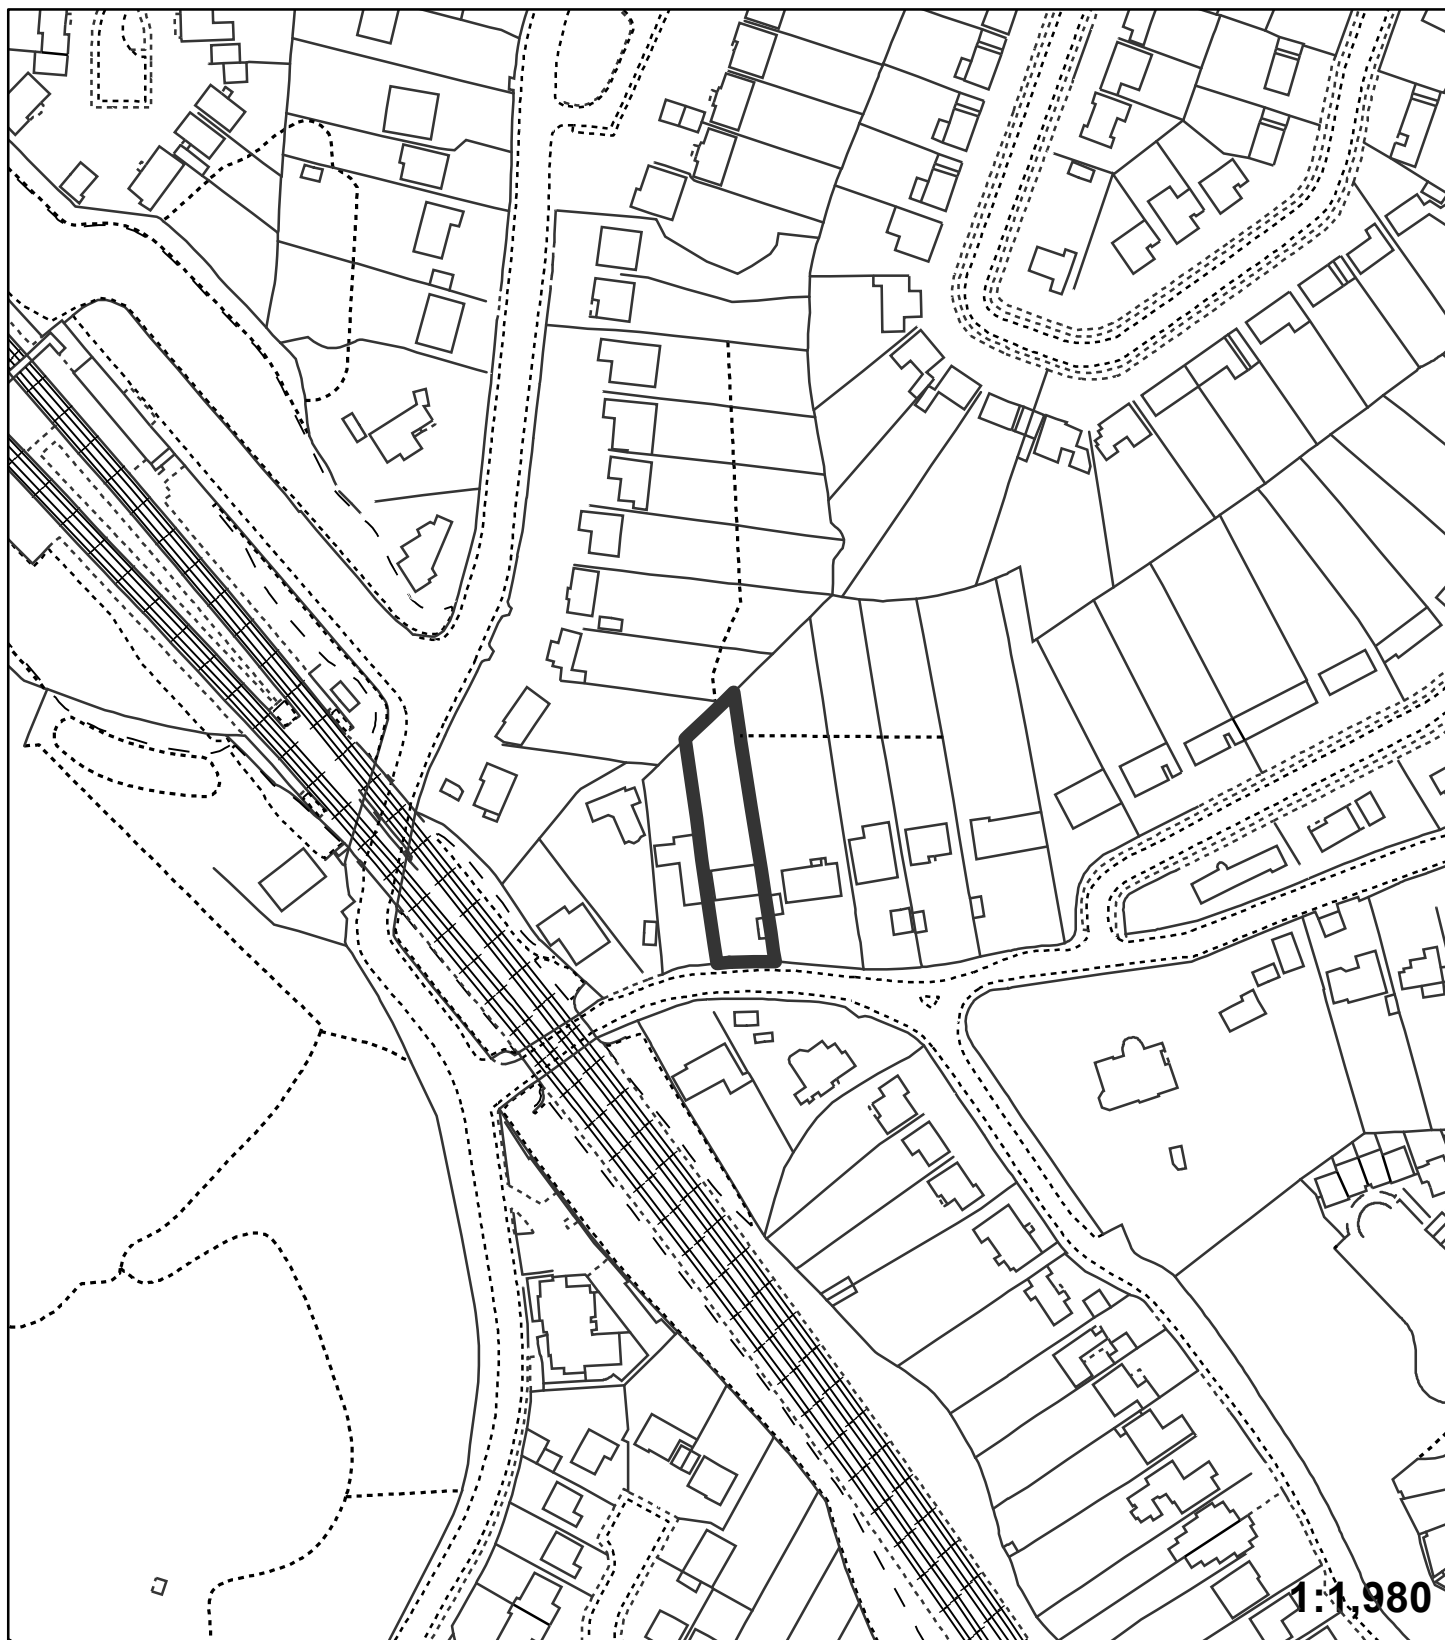

"This plan is provided to identify the location of the site and should not be used to identify the extent of the application site"
© Crown copyright and database rights 2015. Ordnance Survey 100017661.