


Application:16/05004/FULL1

Address: Land At Former Grays Farm Production Village Grays Farm Road Orpington

Proposal: Erection of 8 three bedroom terraced houses with 14 car parking spaces, cycle parking and refuse stores.

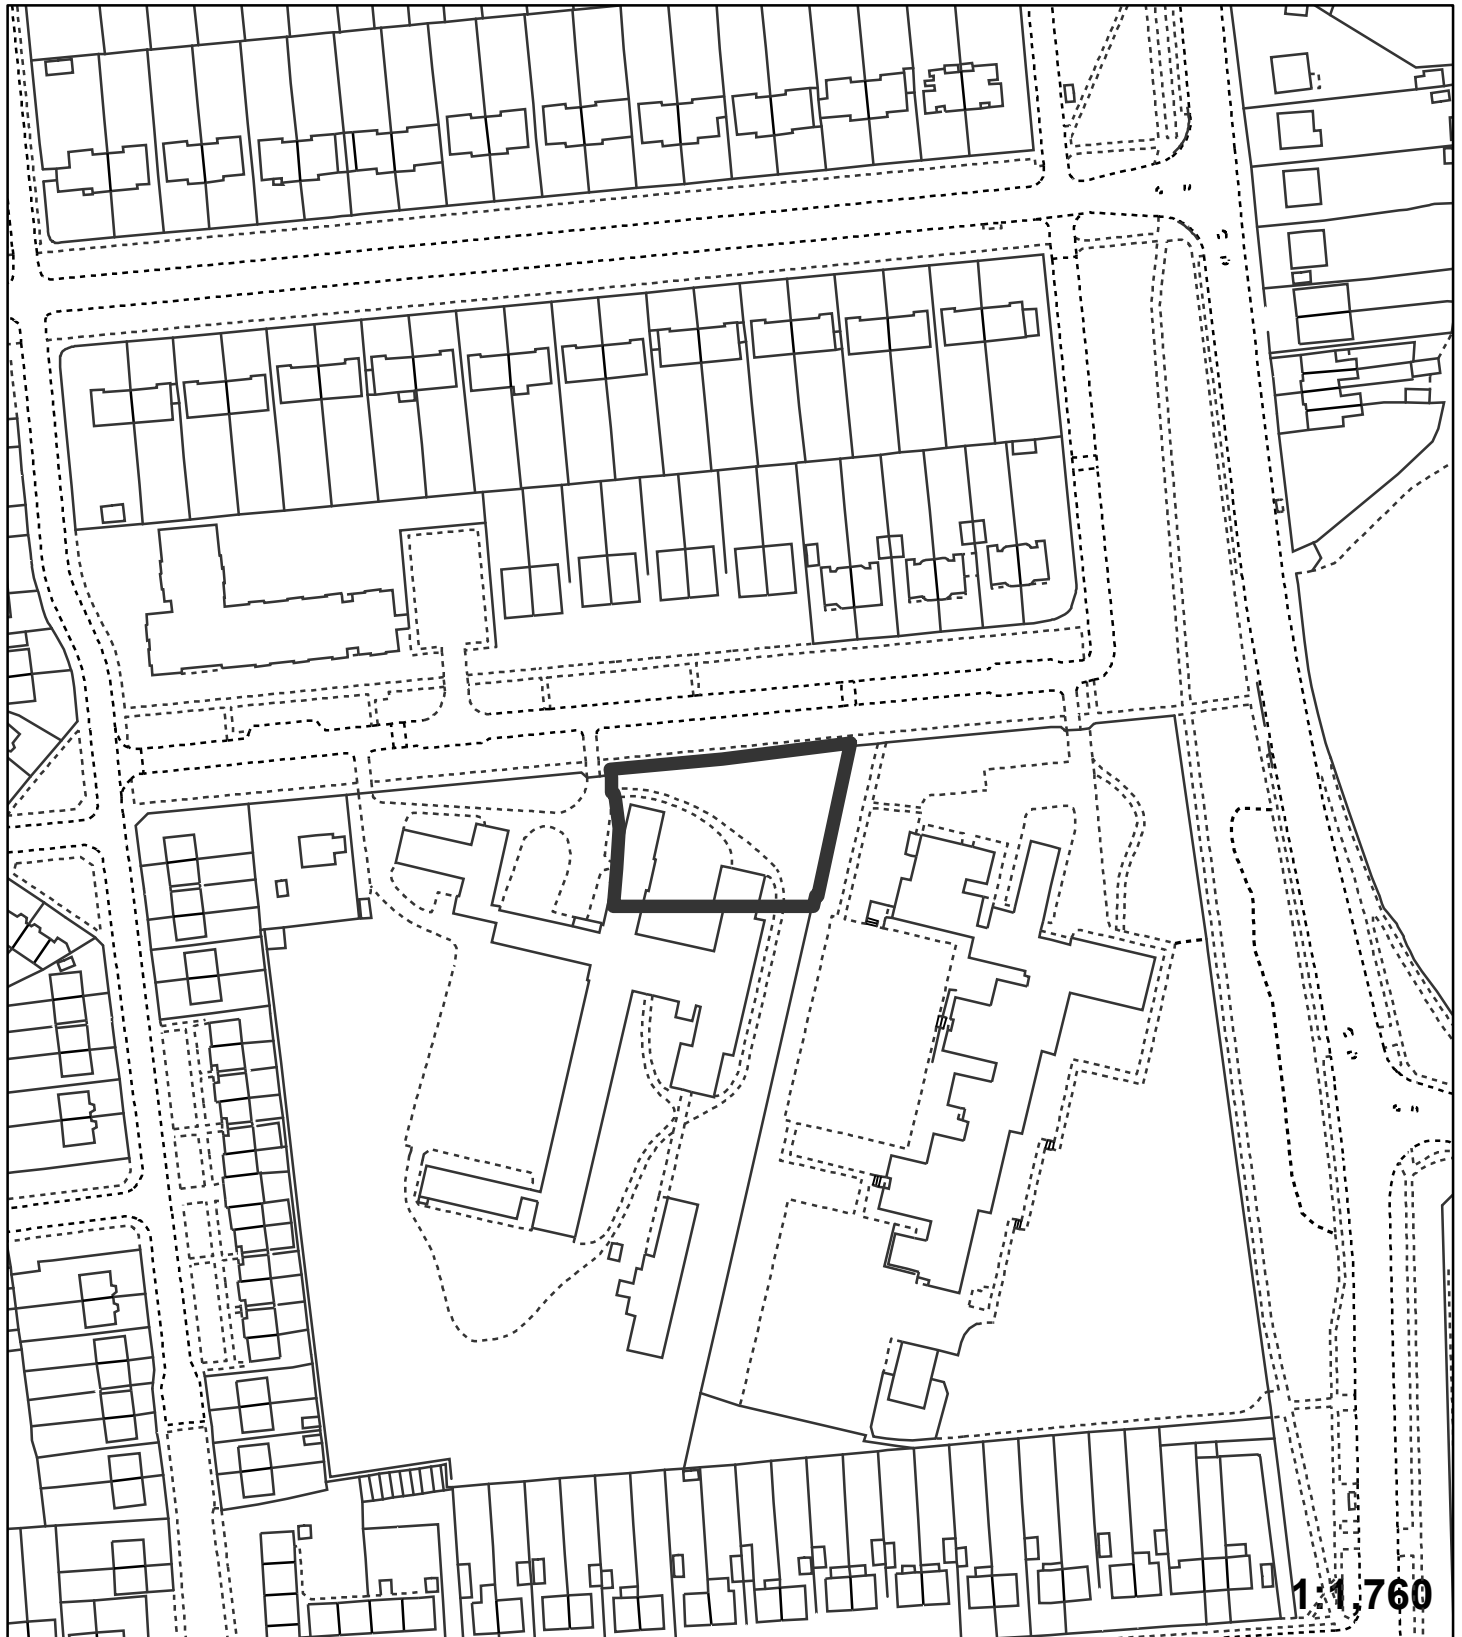

"This plan is provided to identify the location of the site and should not be used to identify the extent of the application site"

© Crown copyright and database rights 2015. Ordnance Survey 100017661.