


Application:16/05334/FULL1

Address: Rosewood Farm Warren Road Orpington BR6 6EP

Proposal: Demolition of storage/workshop buildings and erection of detached three bedroom bungalow with attached garage and associated parking on land to the north-east of Rosewood Farm

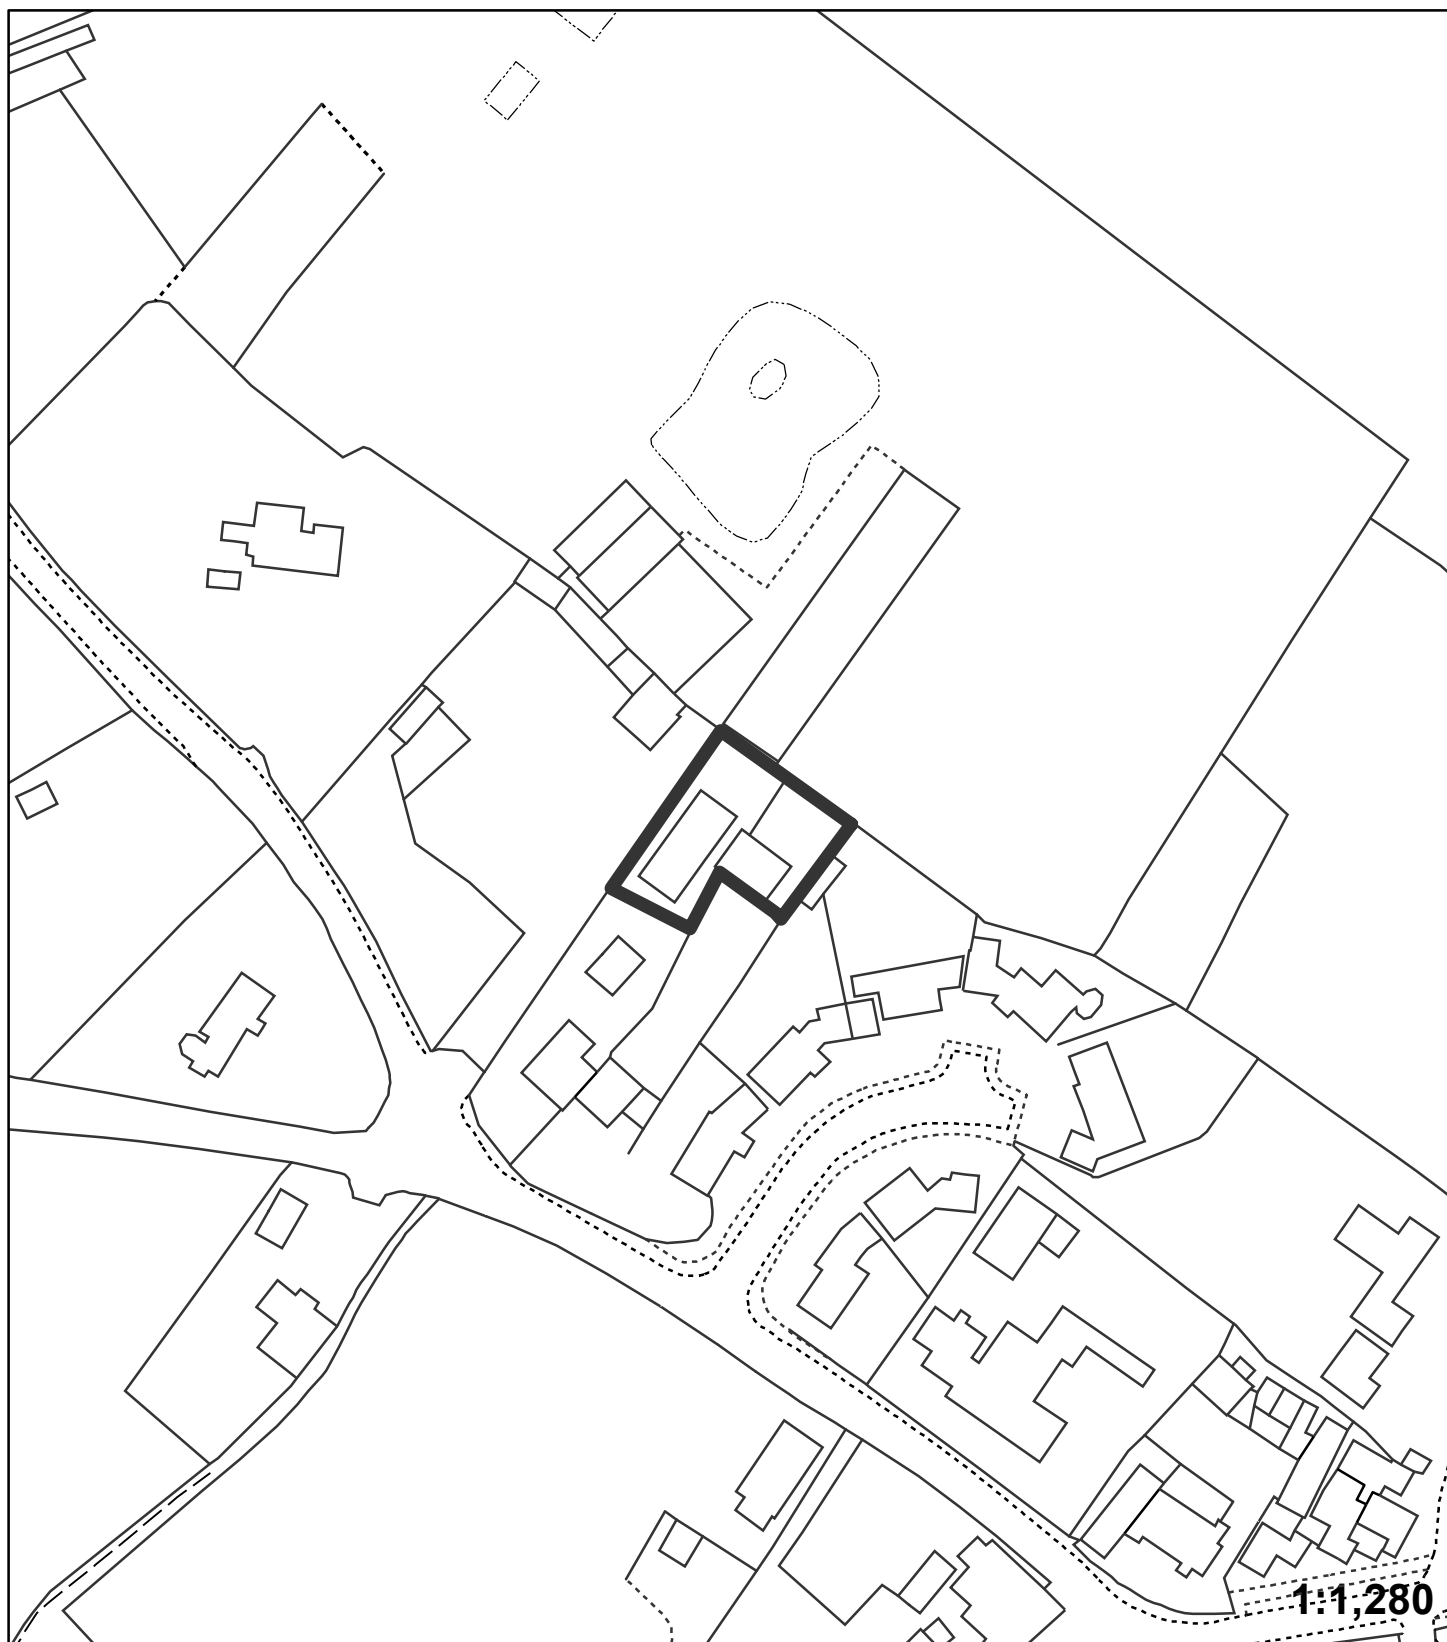

"This plan is provided to identify the location of the site and should not be used to identify the extent of the application site"
© Crown copyright and database rights 2015. Ordnance Survey 100017661.