


Application:17/00398/DET

Address: 213 Kings Hall Road Beckenham BR3 1LL

Proposal: Details of scale, appearance and landscaping of development granted planning permission on appeal (LBB ref. 15/04458/OUT) for the introduction of an access road and erection of three detached dwellings, each with a double garage, parking and associated landscaping.

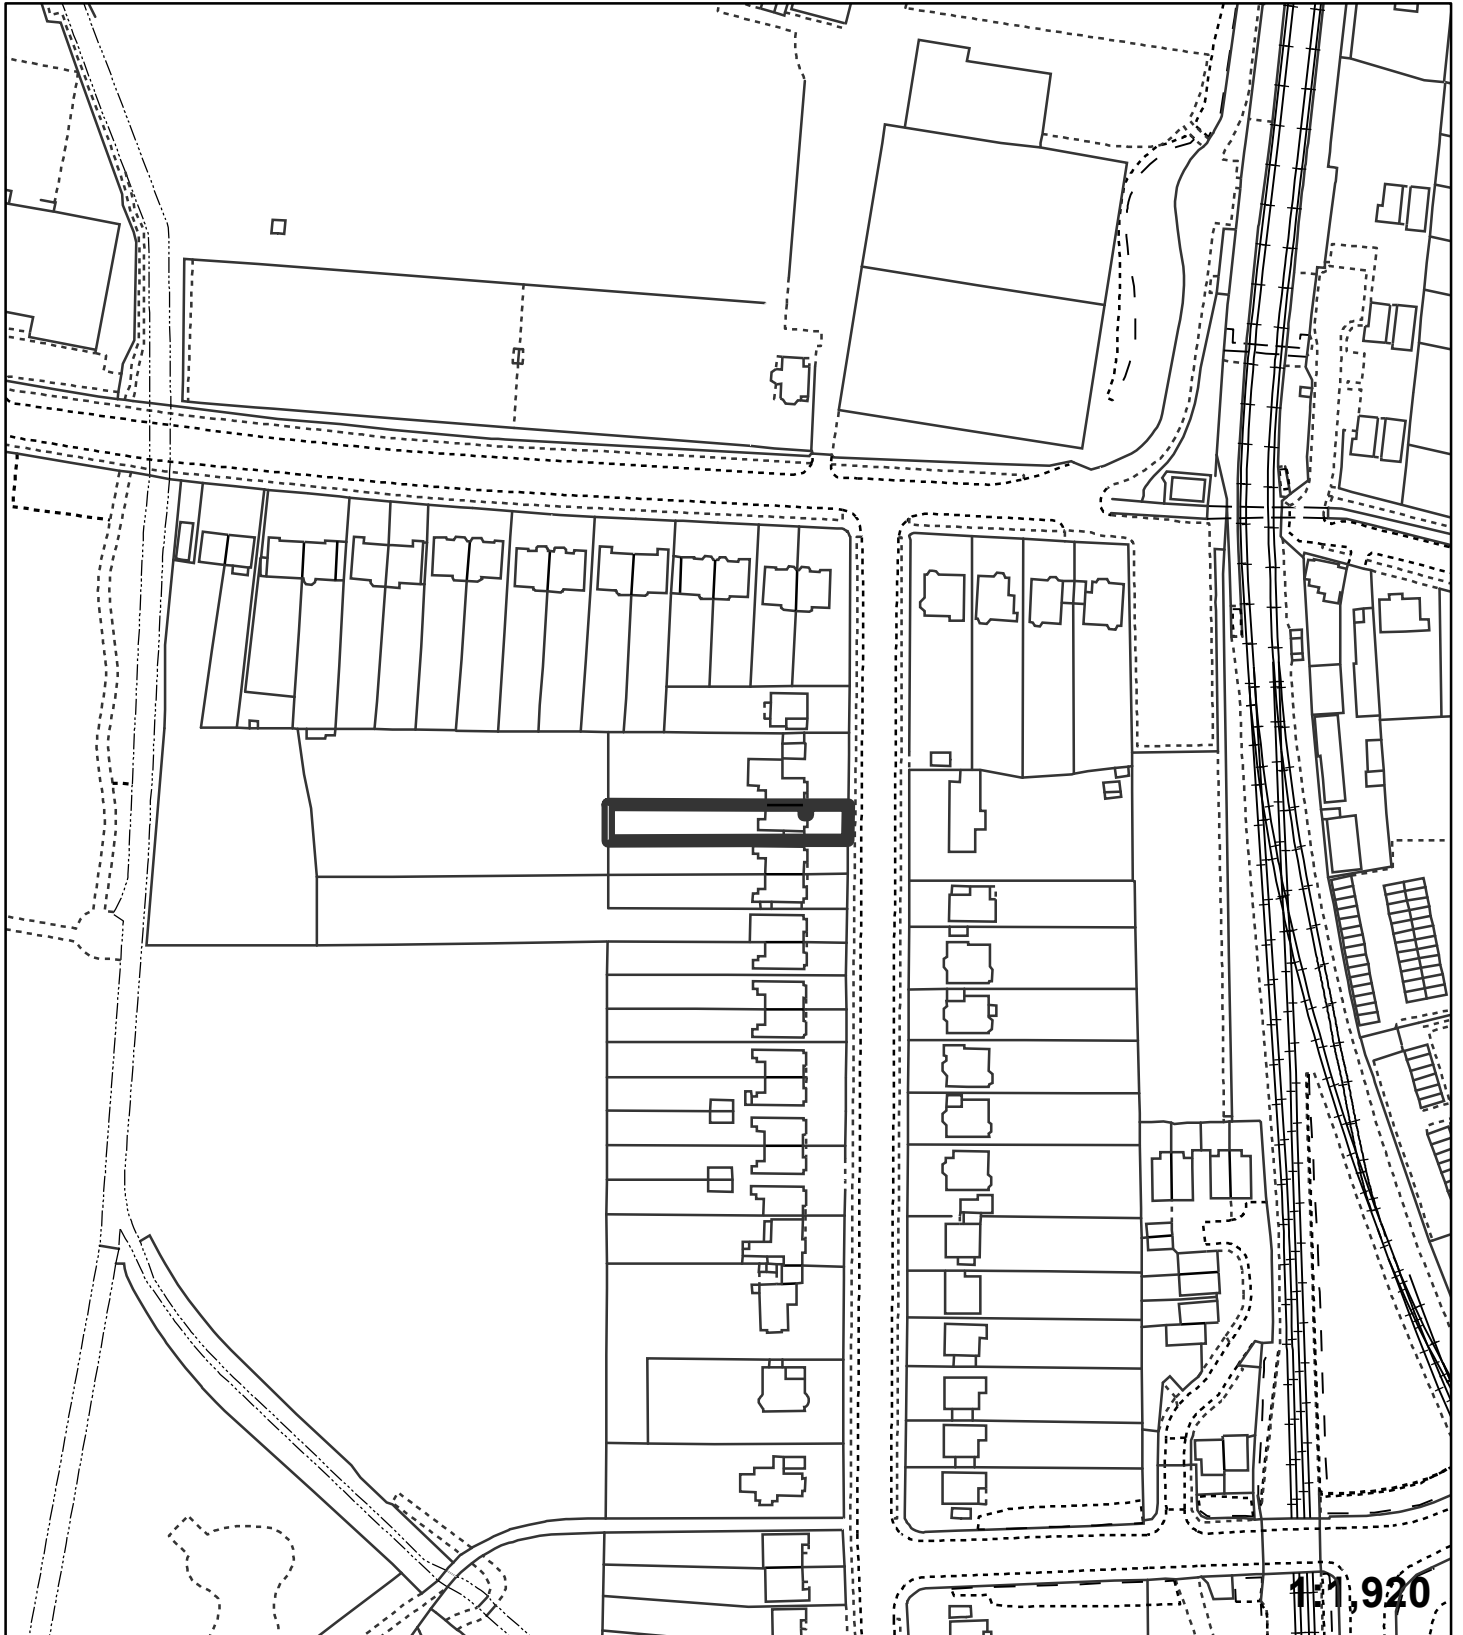

"This plan is provided to identify the location of the site and
should not be used to identify the extent of the application site"

© Crown copyright and database rights 2015. Ordnance Survey 100017661.