


Application:17/00444/FULL6

Address: 39 The Avenue West Wickham BR4 0DX

Proposal: Part 1/2 side/rear/front extension, formation of front porch.

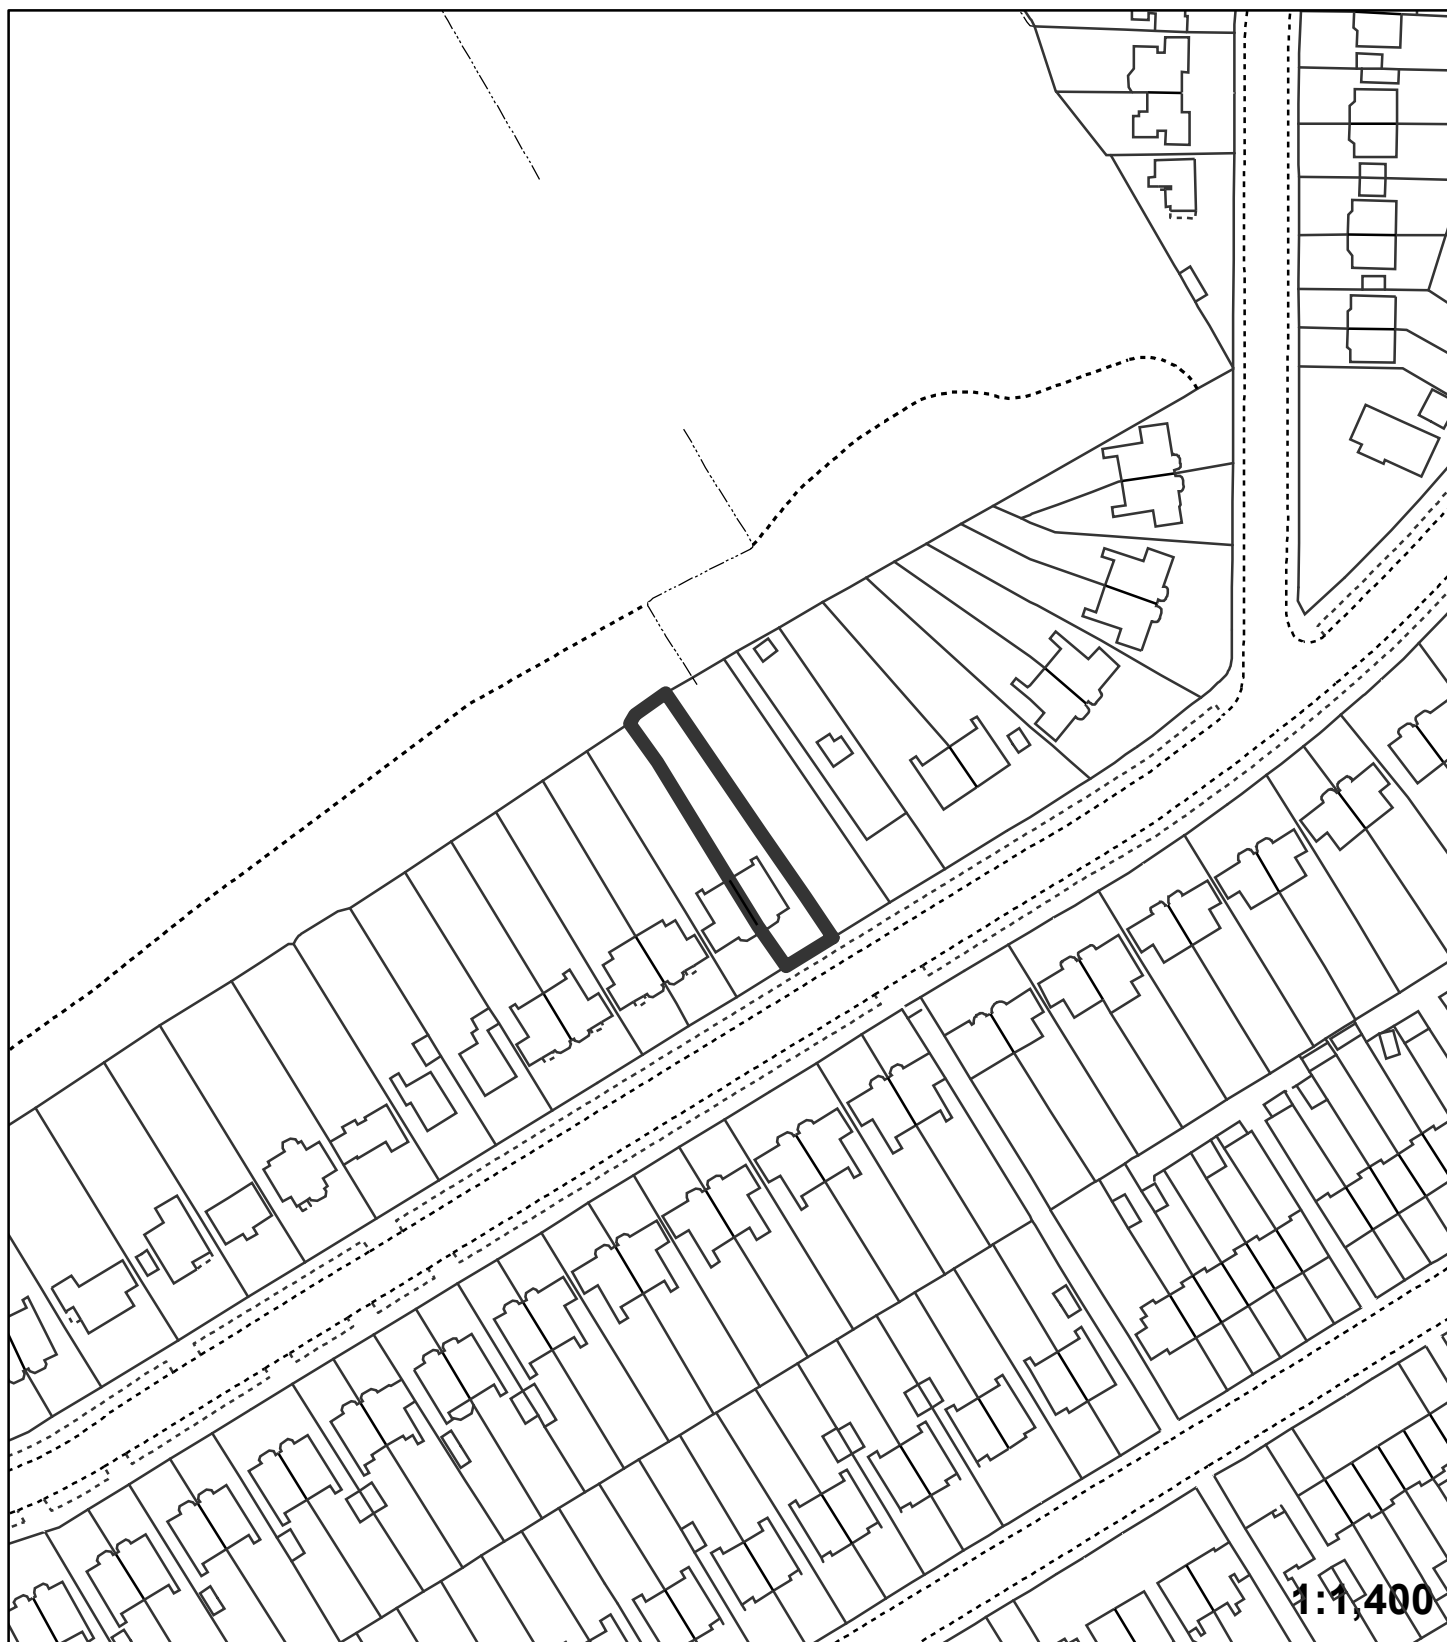

"This plan is provided to identify the location of the site and
should not be used to identify the extent of the application site"
© Crown copyright and database rights 2015. Ordnance Survey 100017661.