


Application:17/00232/FULL6

Address: 6 Lawn Close Bromley BR1 3NA

Proposal: Demolition of existing porch and erection of single storey front extension

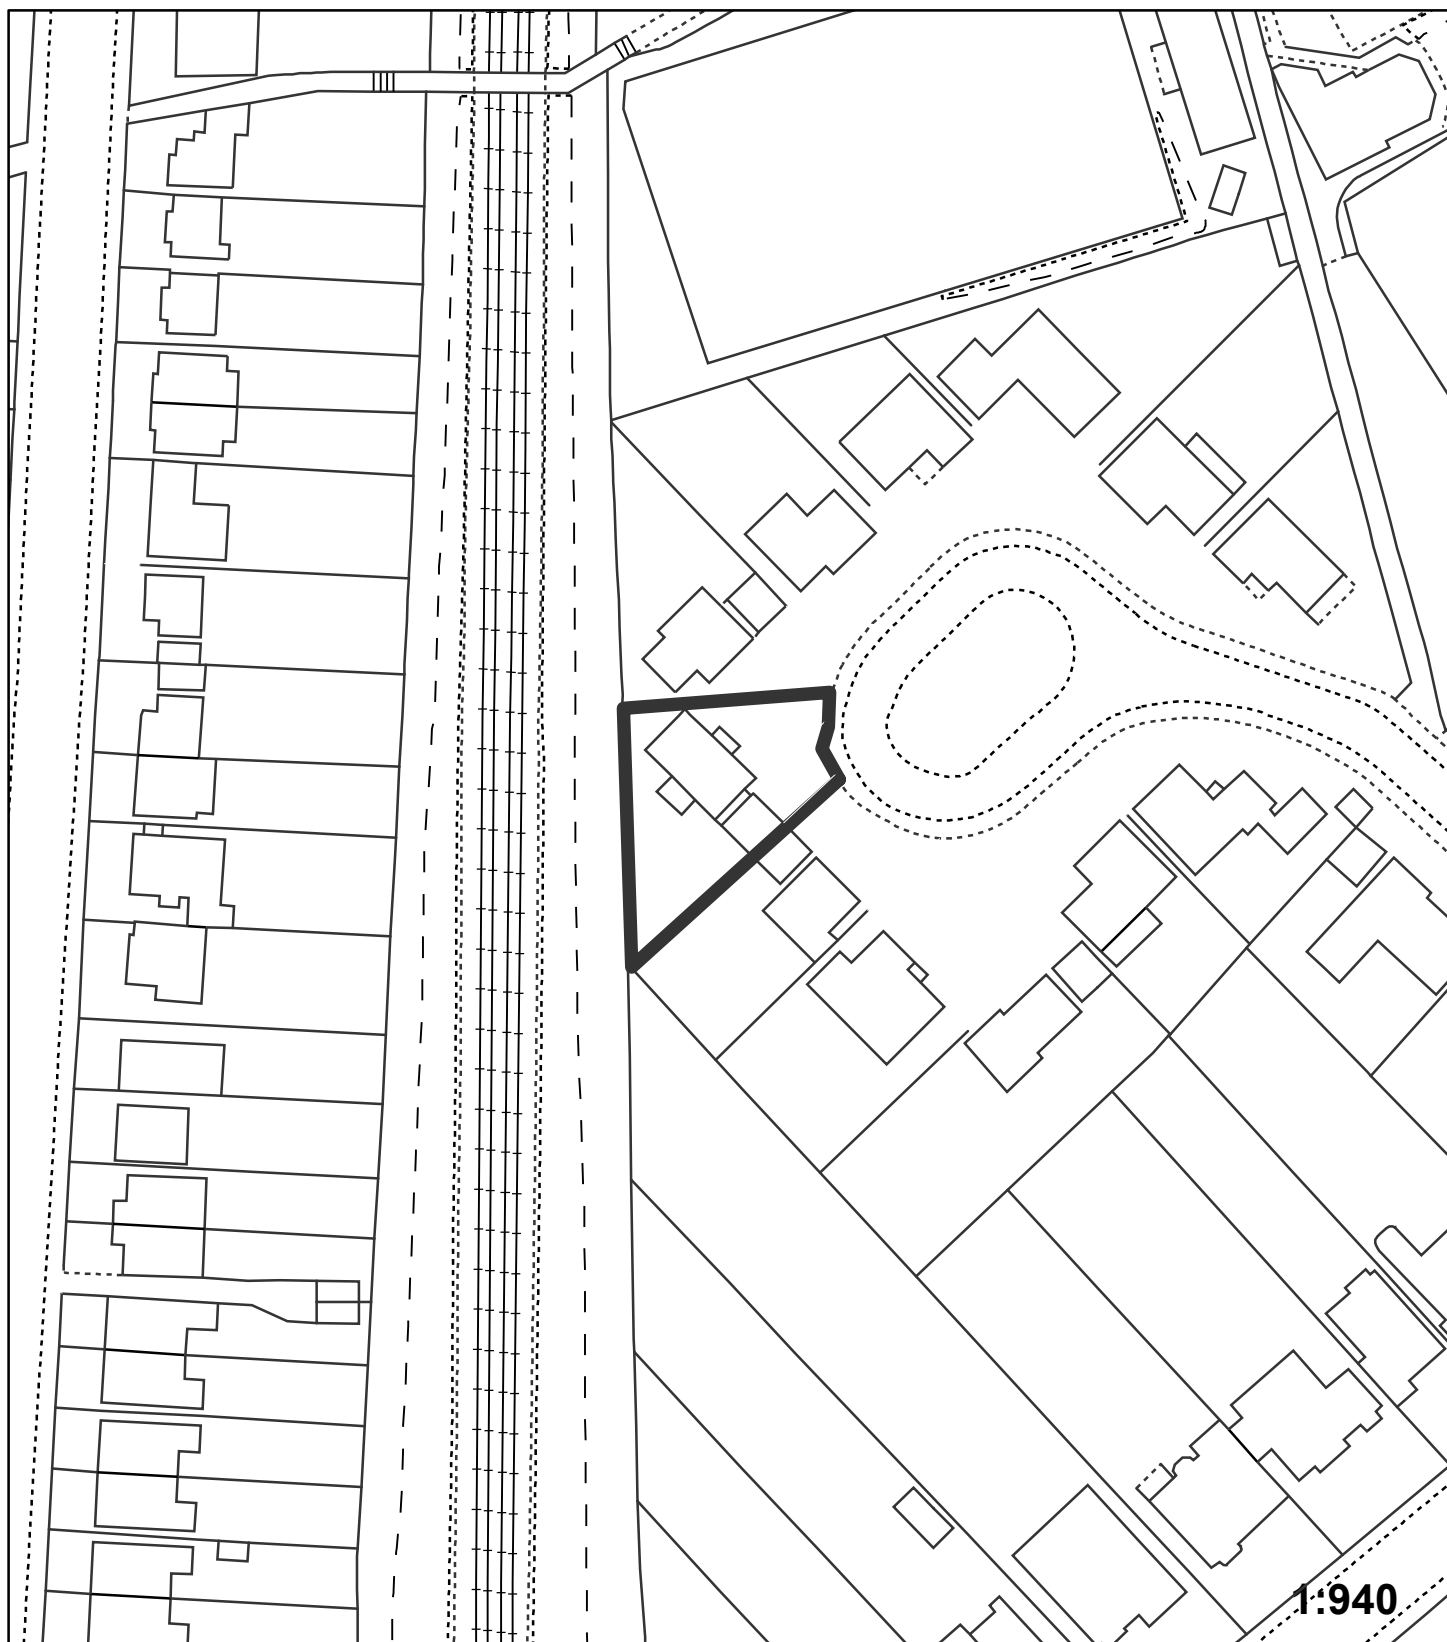

"This plan is provided to identify the location of the site and should not be used to identify the extent of the application site"

© Crown copyright and database rights 2015. Ordnance Survey 100017661.