


**Application:**17/00364/FULL1

**Address:** 2 Station Cottages Station Approach Chelsfield Orpington  
BR6 6EU

**Proposal:** Erection of detached two storey 5 bedroom dwelling with integral double garage on land adjacent to 2 Station Cottages, and provision of 2 car parking spaces for use by 2 Station Cottages

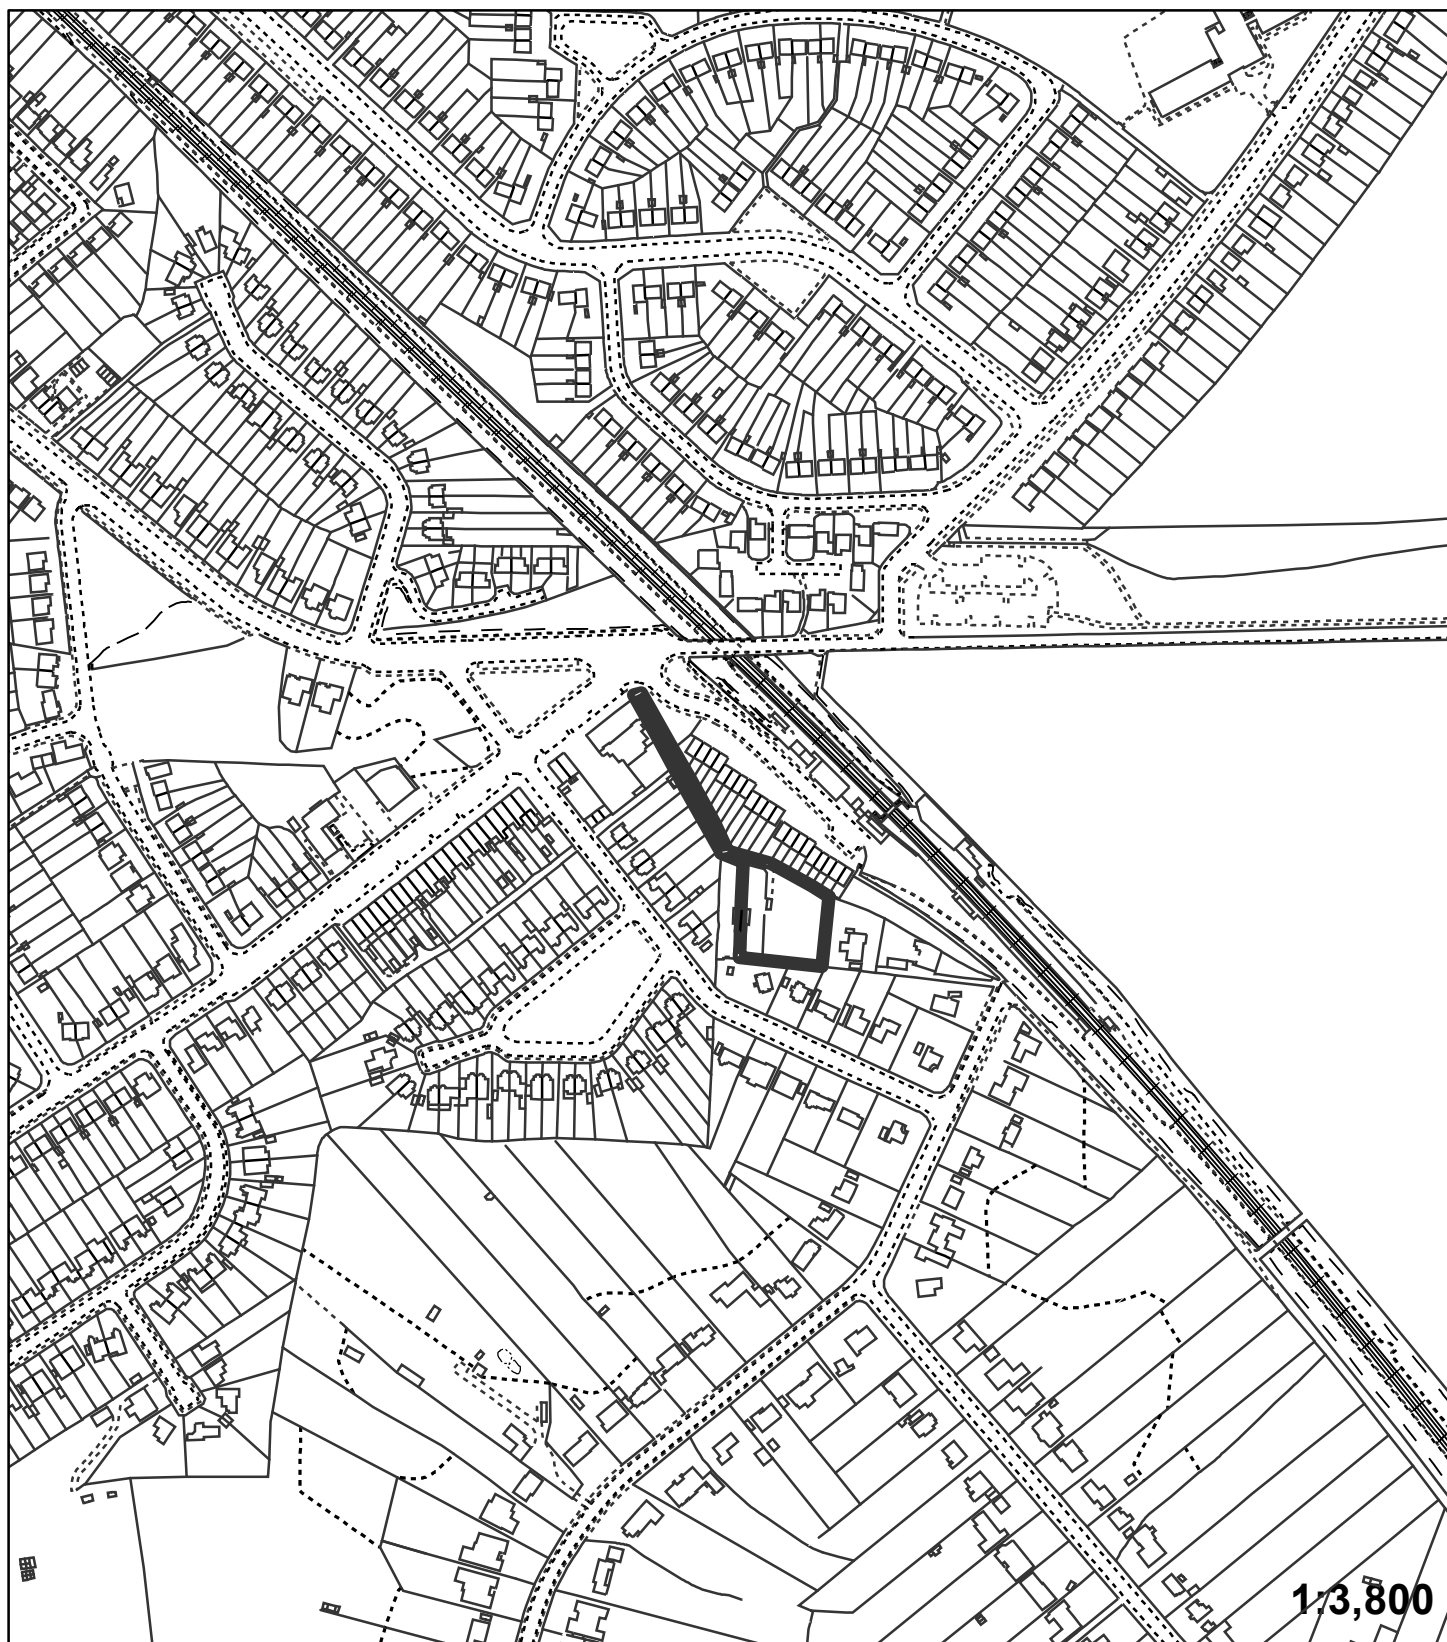

"This plan is provided to identify the location of the site and should not be used to identify the extent of the application site"

© Crown copyright and database rights 2015. Ordnance Survey 100017661.