


Application:17/00569/FULL6

Address: 144 Sunningvale Avenue Biggin Hill TN16 3TW

Proposal: Single storey side and rear extensions, formation of front porch, loft alterations to form habitable space incorporating side dormers and rooflights and associated elevational alterations.

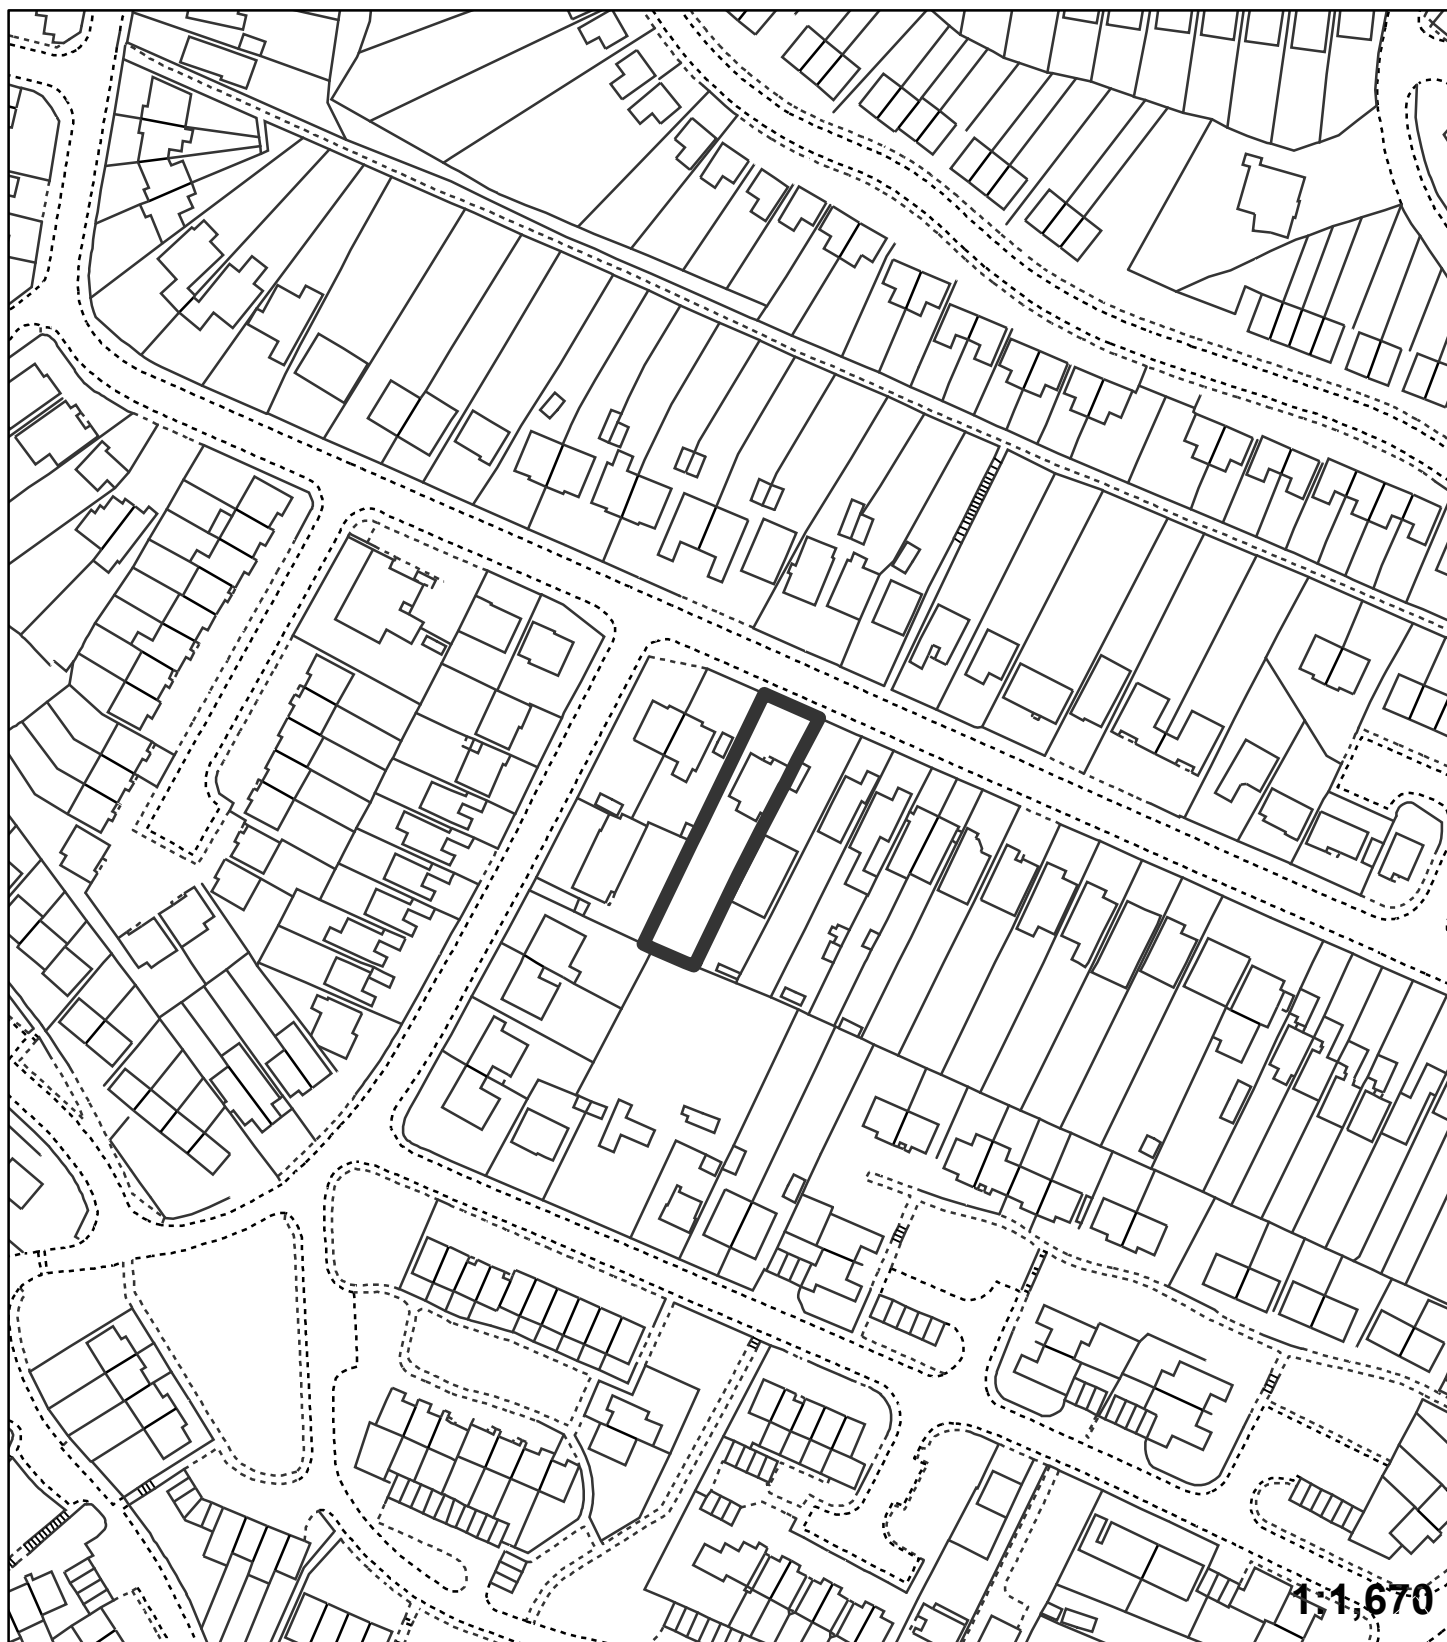

"This plan is provided to identify the location of the site and should not be used to identify the extent of the application site"

© Crown copyright and database rights 2015. Ordnance Survey 100017661.