


Application:17/00607/FULL1

Address: Trowmers Luxted Road Downe Orpington BR6 7JS

Proposal: Detached dwelling with integral garage on land adjacent to Trowmers with vehicular access from Cudham Road (Revisions to permission ref 15/04895 comprising dormer extensions and a front gable to incorporate rooms within the roof)

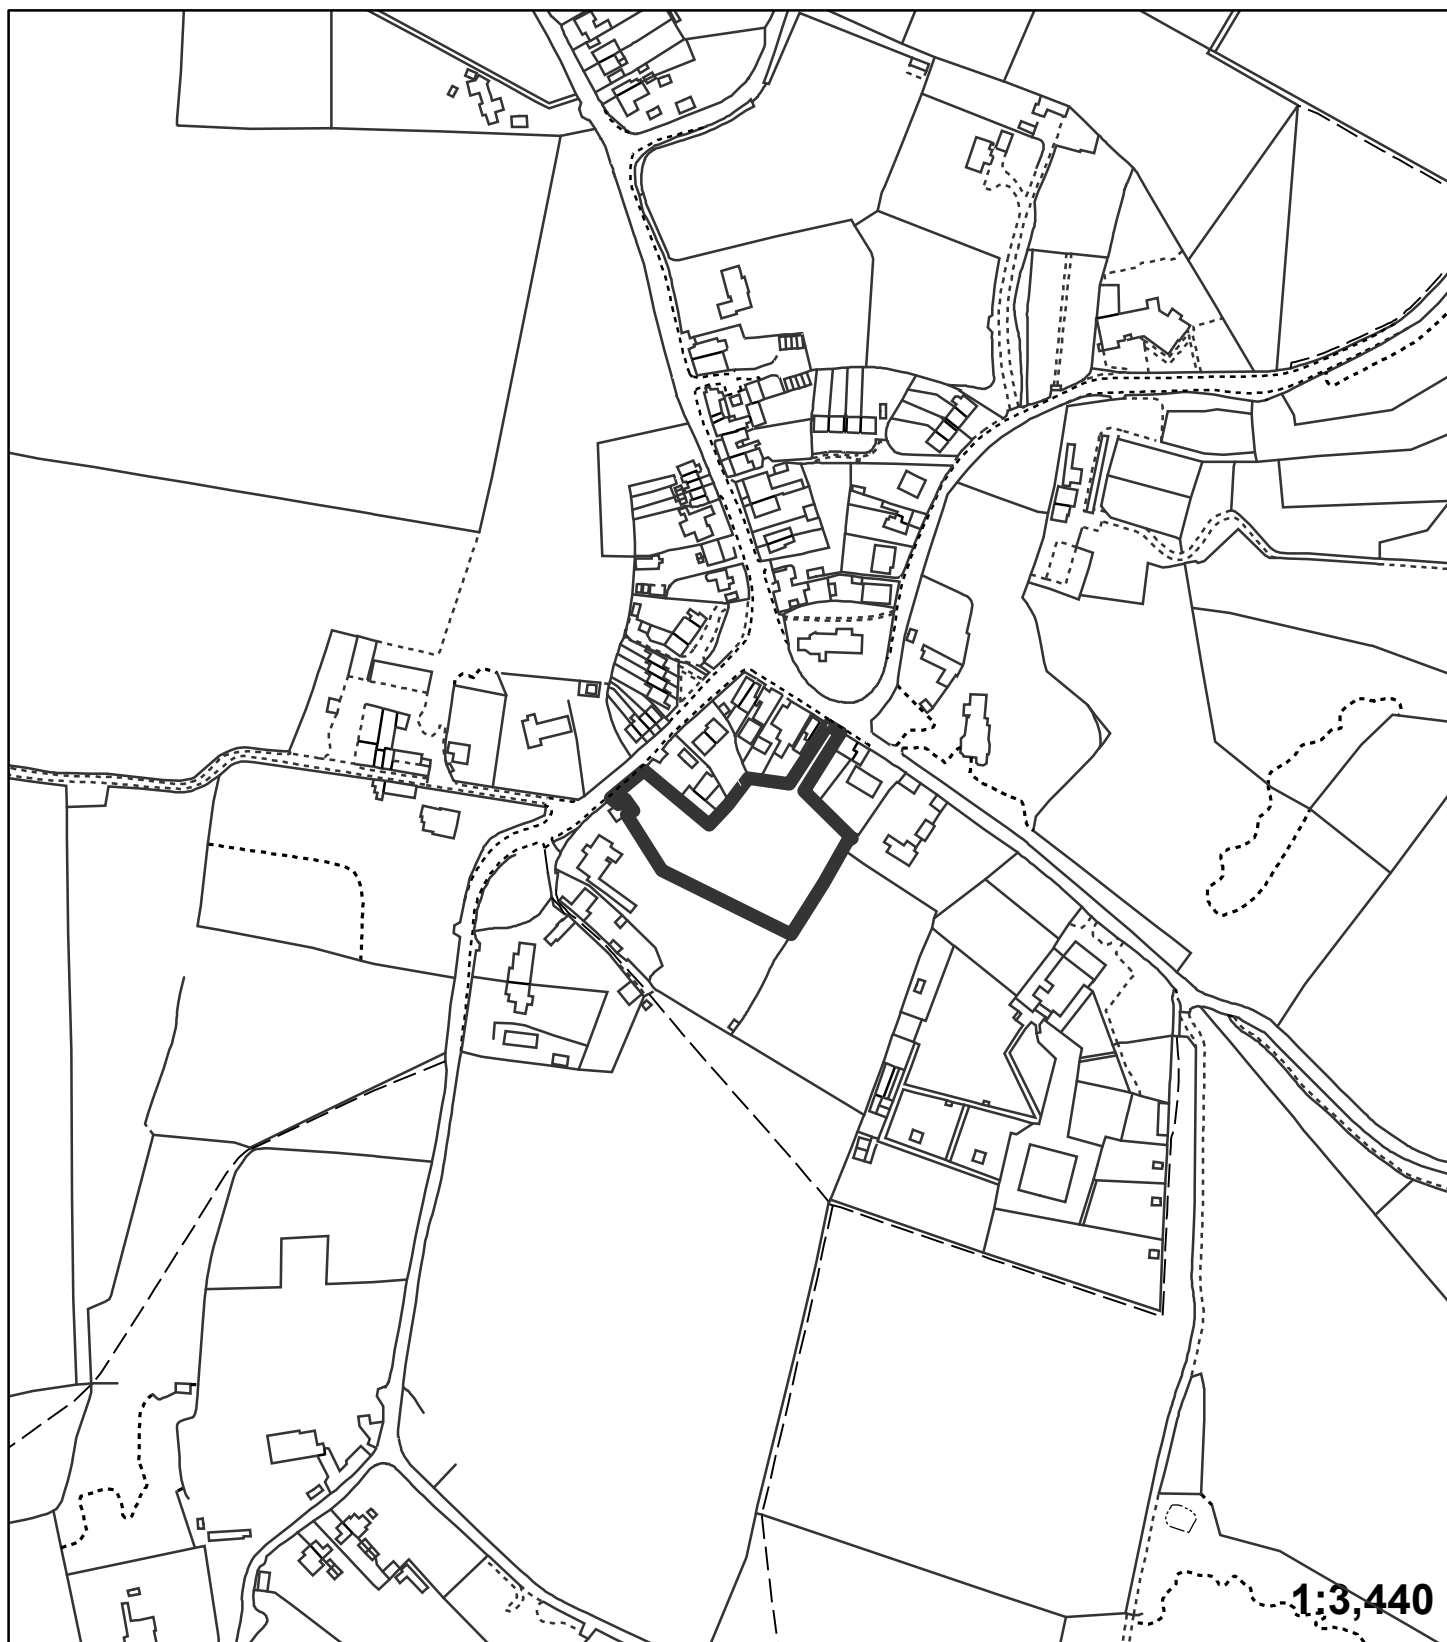

"This plan is provided to identify the location of the site and should not be used to identify the extent of the application site"

© Crown copyright and database rights 2015. Ordnance Survey 100017661.