


Application: 17/01039/ADV

Address: Land At Junction With High Street Rectory Road Beckenham

Proposal: Externally illuminated flag pole sign

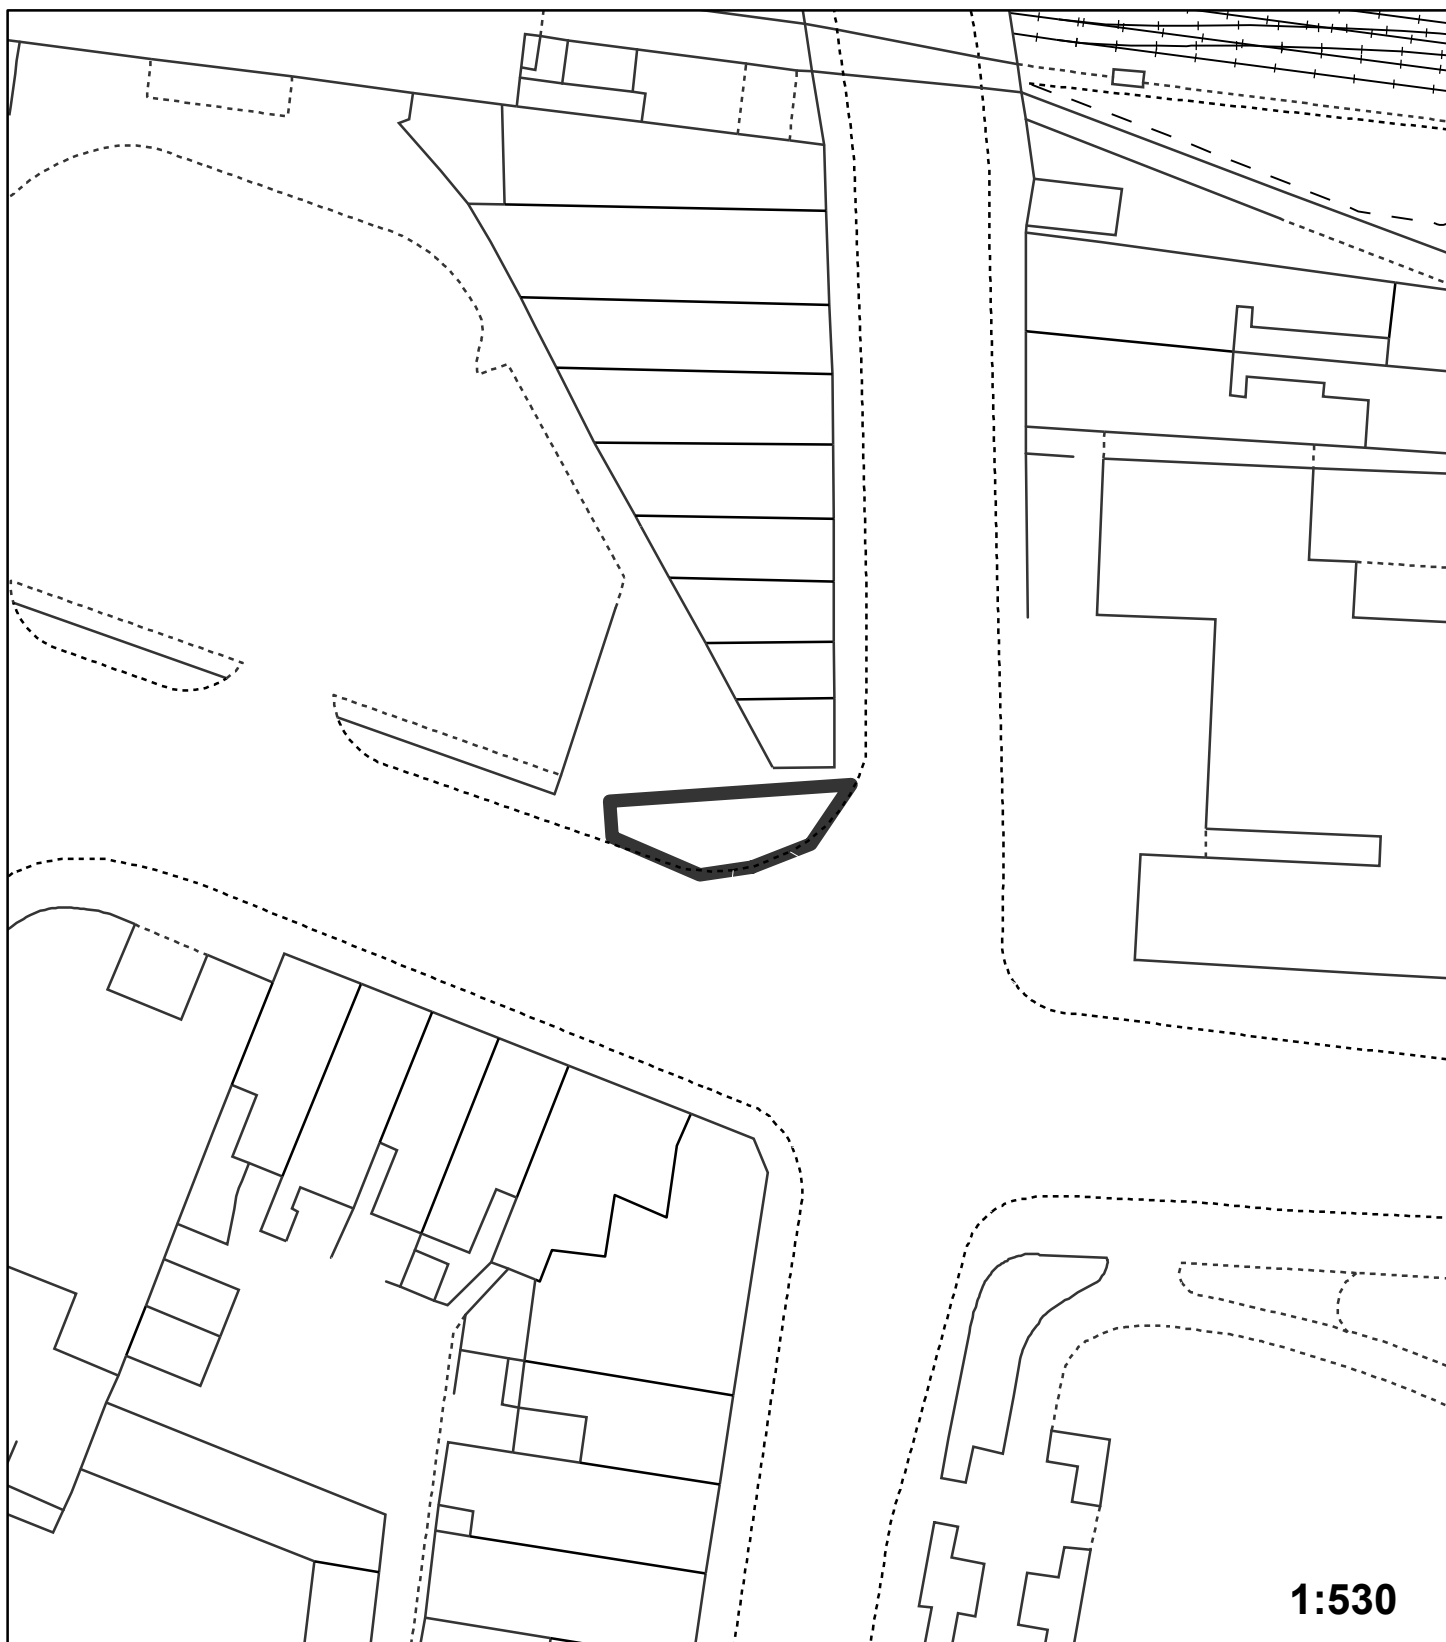

"This plan is provided to identify the location of the site and should not be used to identify the extent of the application site"

© Crown copyright and database rights 2015. Ordnance Survey 100017661.