


Application:17/00048/FULL1

Address: 368 Crofton Road Orpington BR6 8NN

Proposal: Single storey side/rear extension and change of use of ground floor from Class A2 financial and professional services to Class A3 restaurant with decking to side

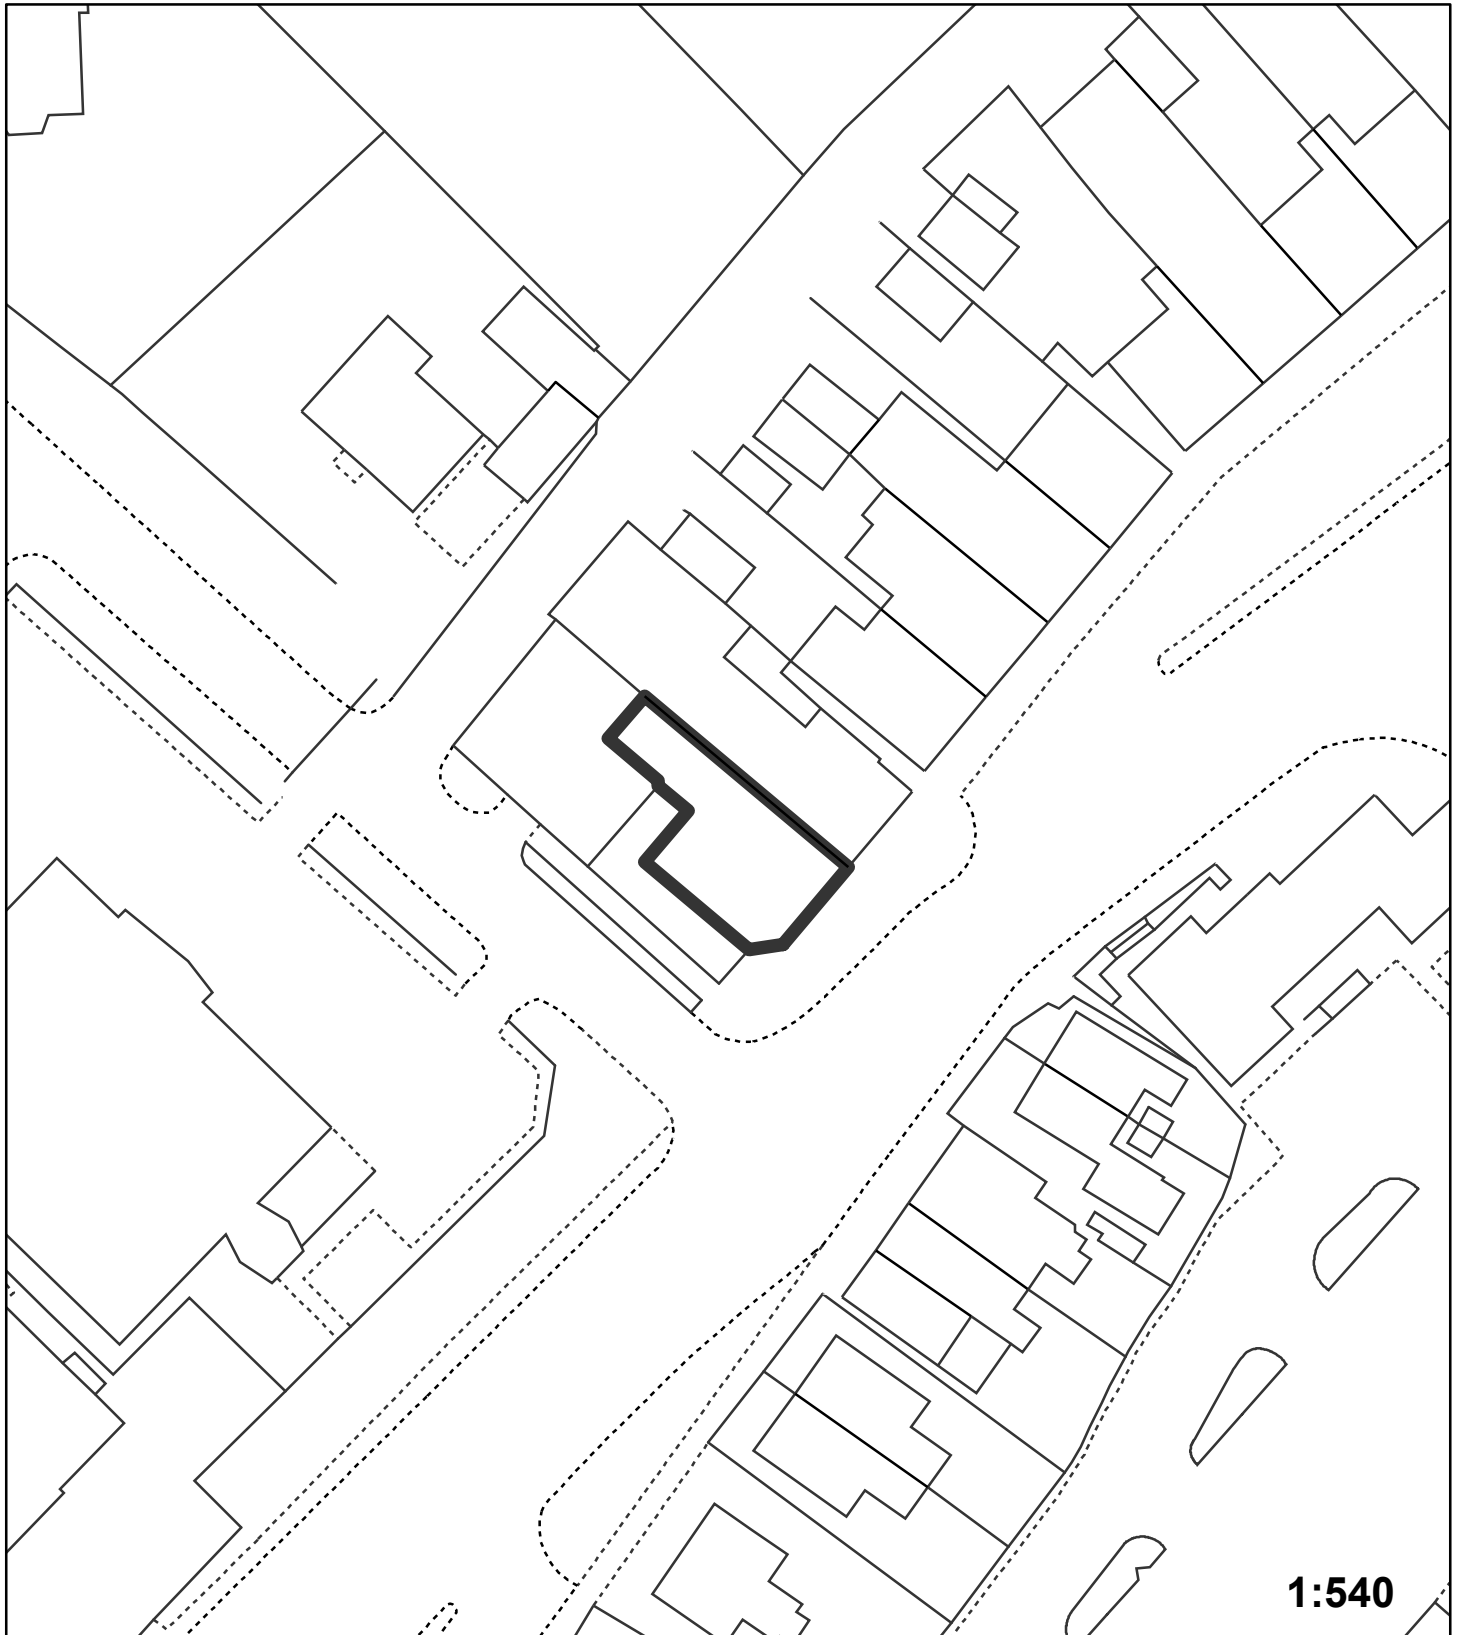

"This plan is provided to identify the location of the site and should not be used to identify the extent of the application site"
© Crown copyright and database rights 2015. Ordnance Survey 100017661.