


Application:17/01264/FULL6

Address: 13 Riverside Close Orpington BR5 3HJ

Proposal: Detached timber outbuilding

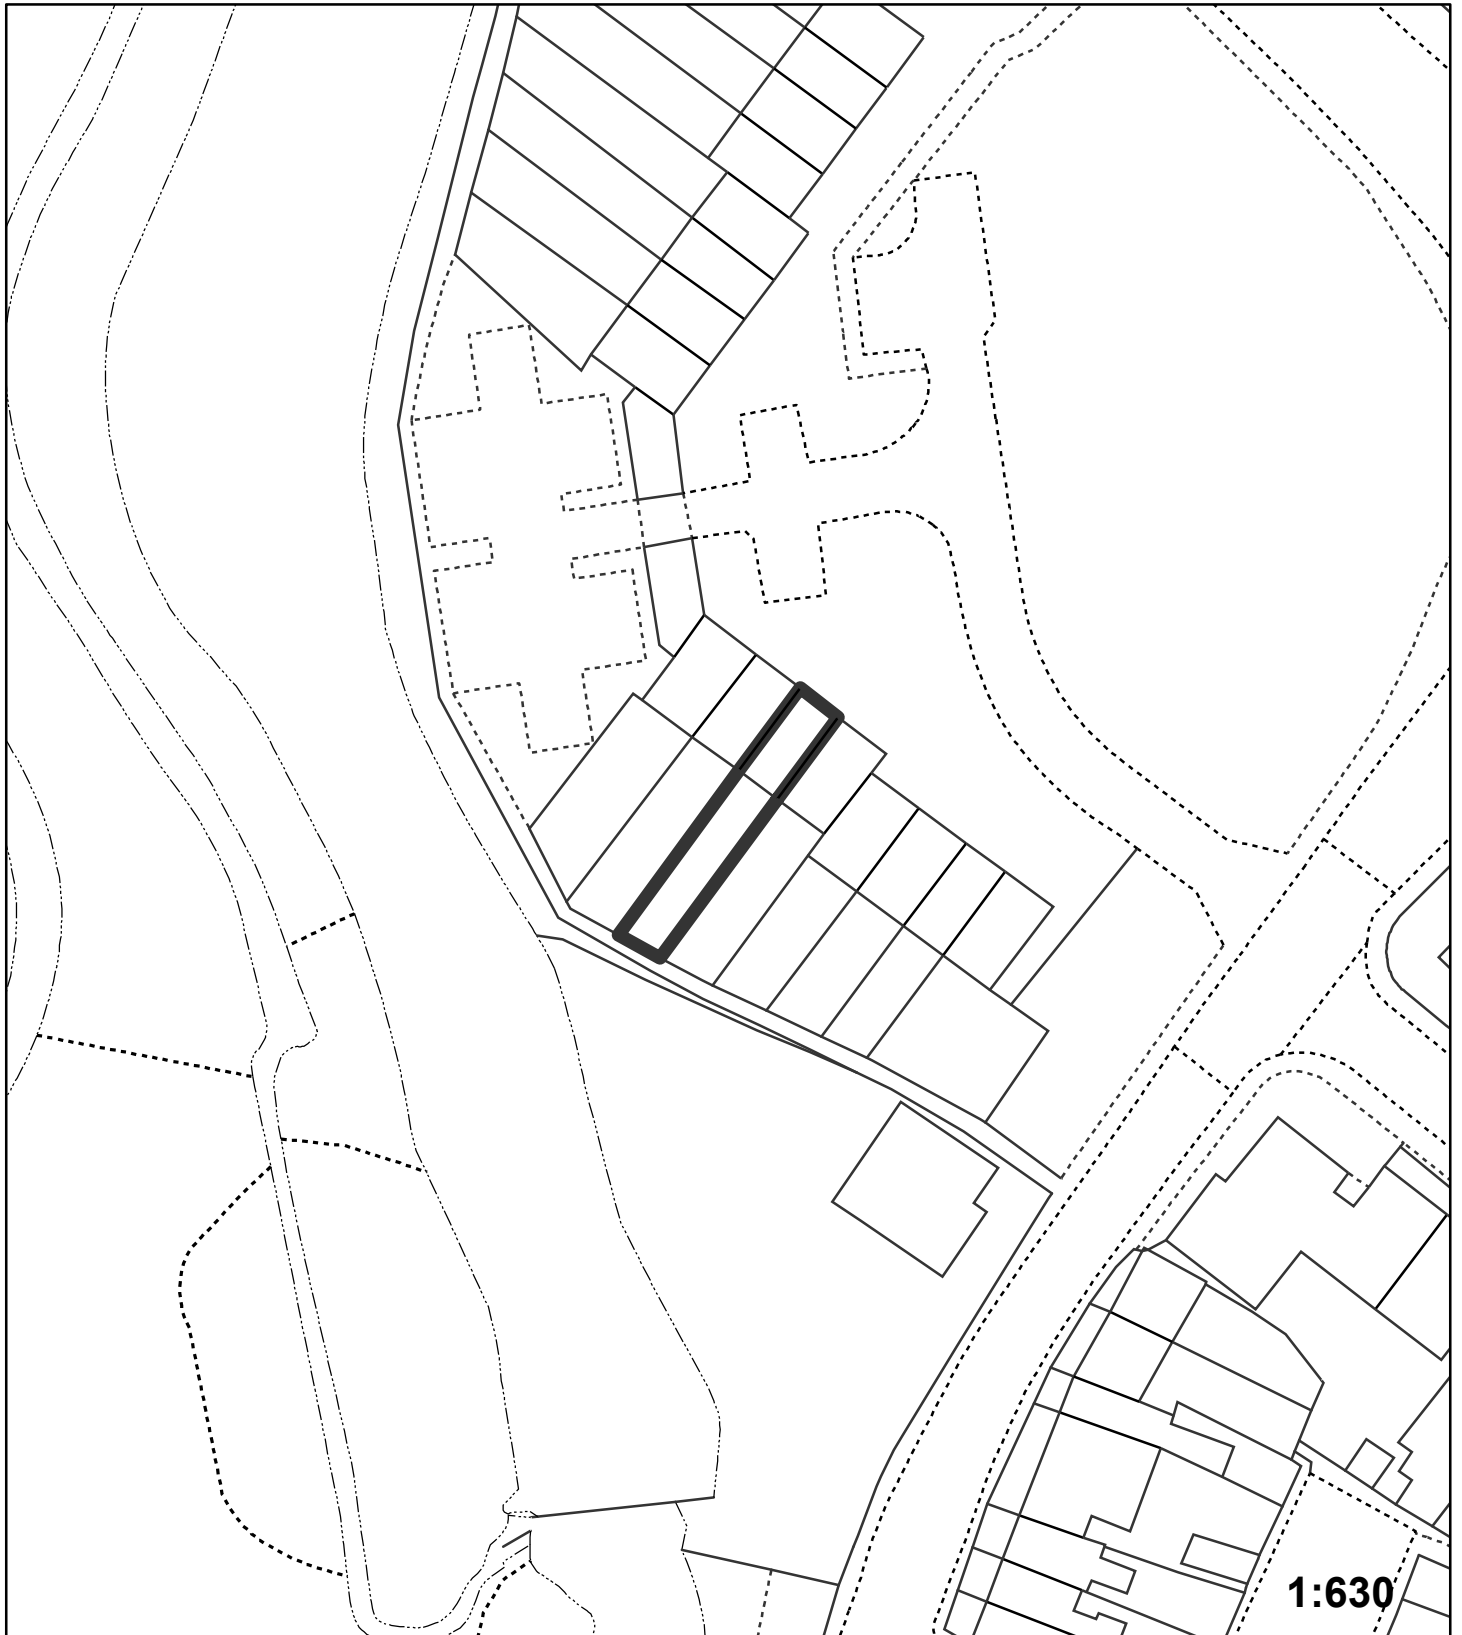

"This plan is provided to identify the location of the site and should not be used to identify the extent of the application site"
© Crown copyright and database rights 2015. Ordnance Survey 100017661.