


Application:17/01366/FULL6

Address: 22 Birchwood Avenue Beckenham BR3 3PZ

Proposal: Single storey rear extension and steps

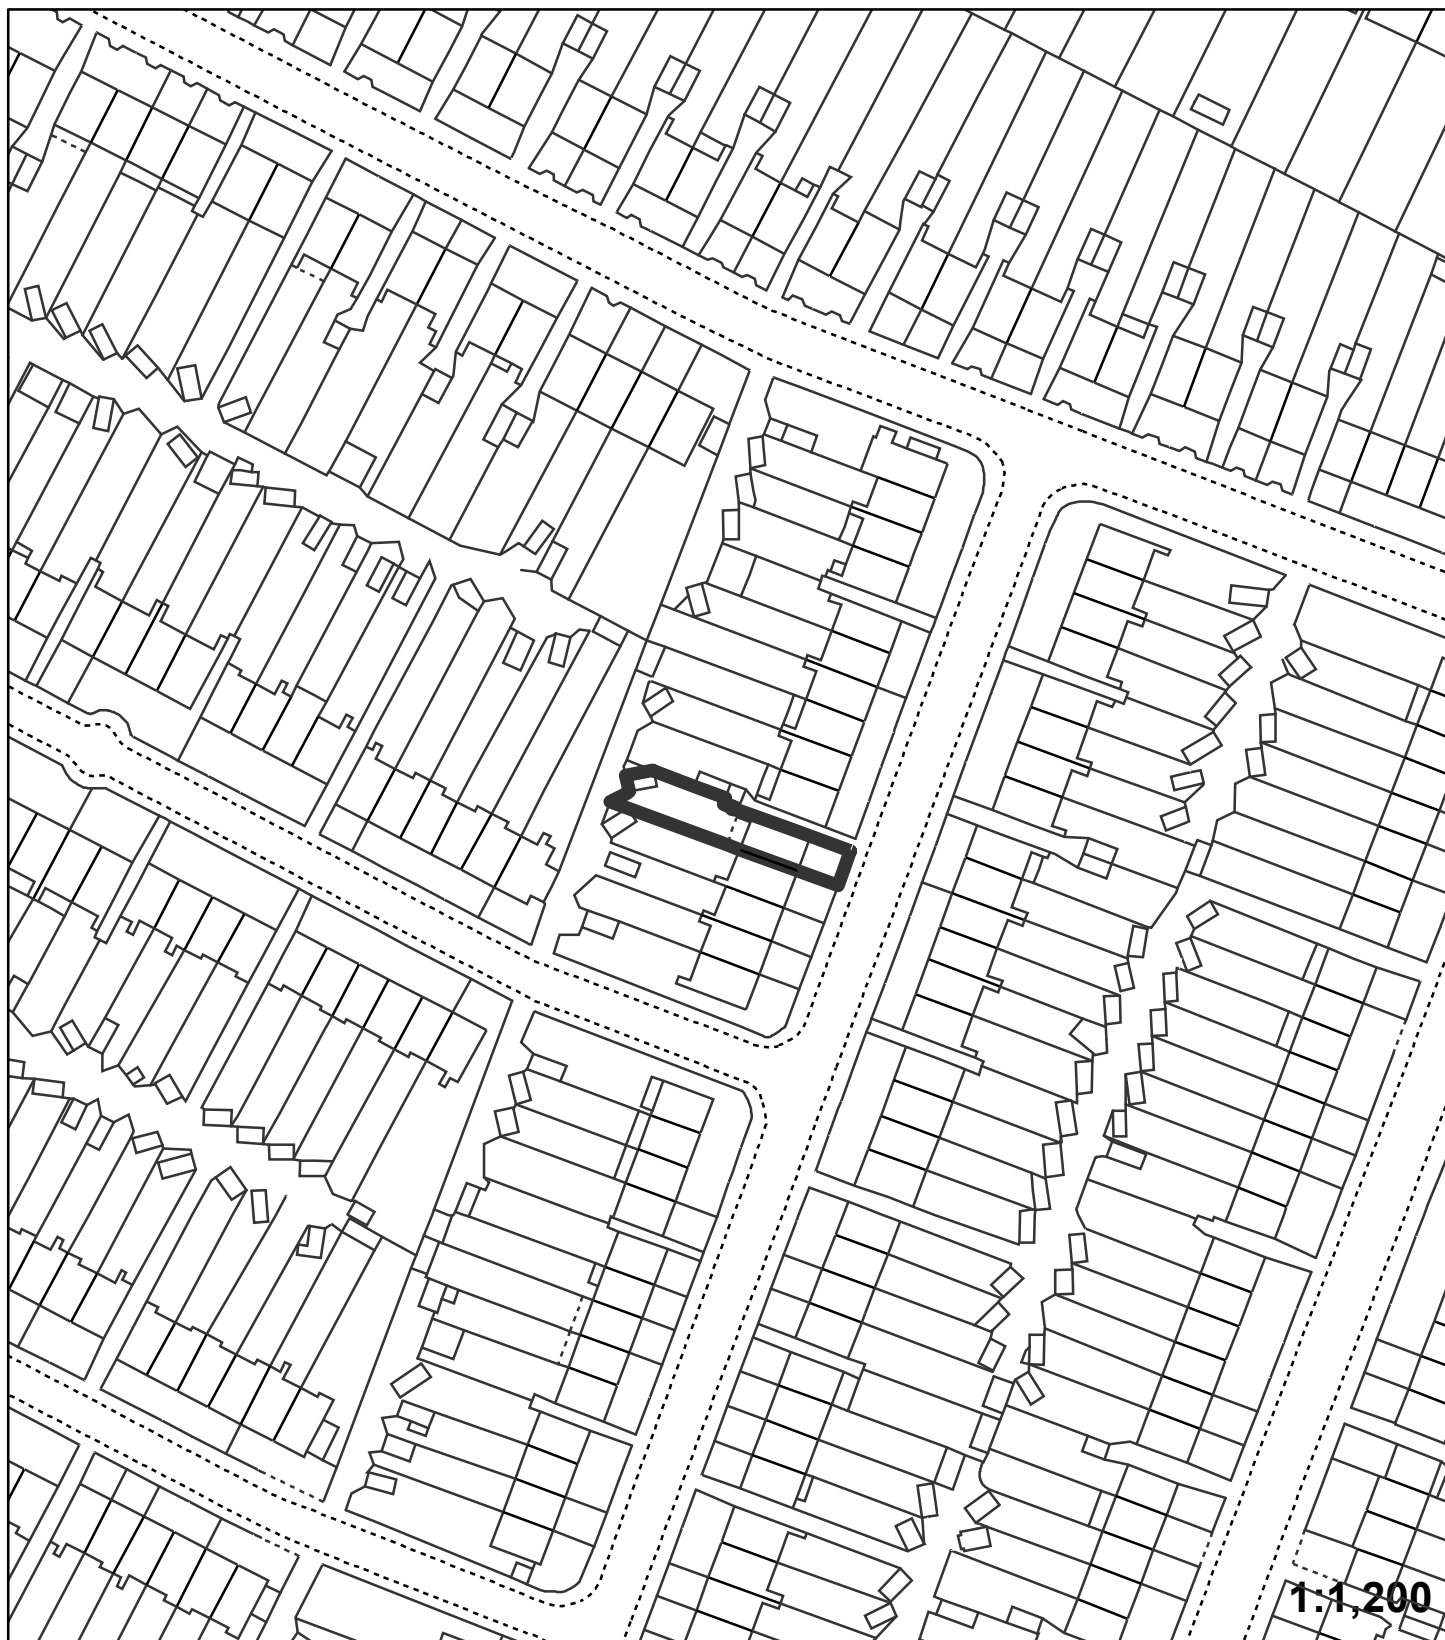

"This plan is provided to identify the location of the site and should not be used to identify the extent of the application site"
© Crown copyright and database rights 2015. Ordnance Survey 100017661.