


Application:17/01502/FULL1

Address: Applegarth Chislehurst Road Chislehurst BR7 5LE

Proposal: Demolition of existing bungalow and the erection of a 2.5 storey building comprising 4 two bedroom apartments with car parking, cycle and refuse storage.

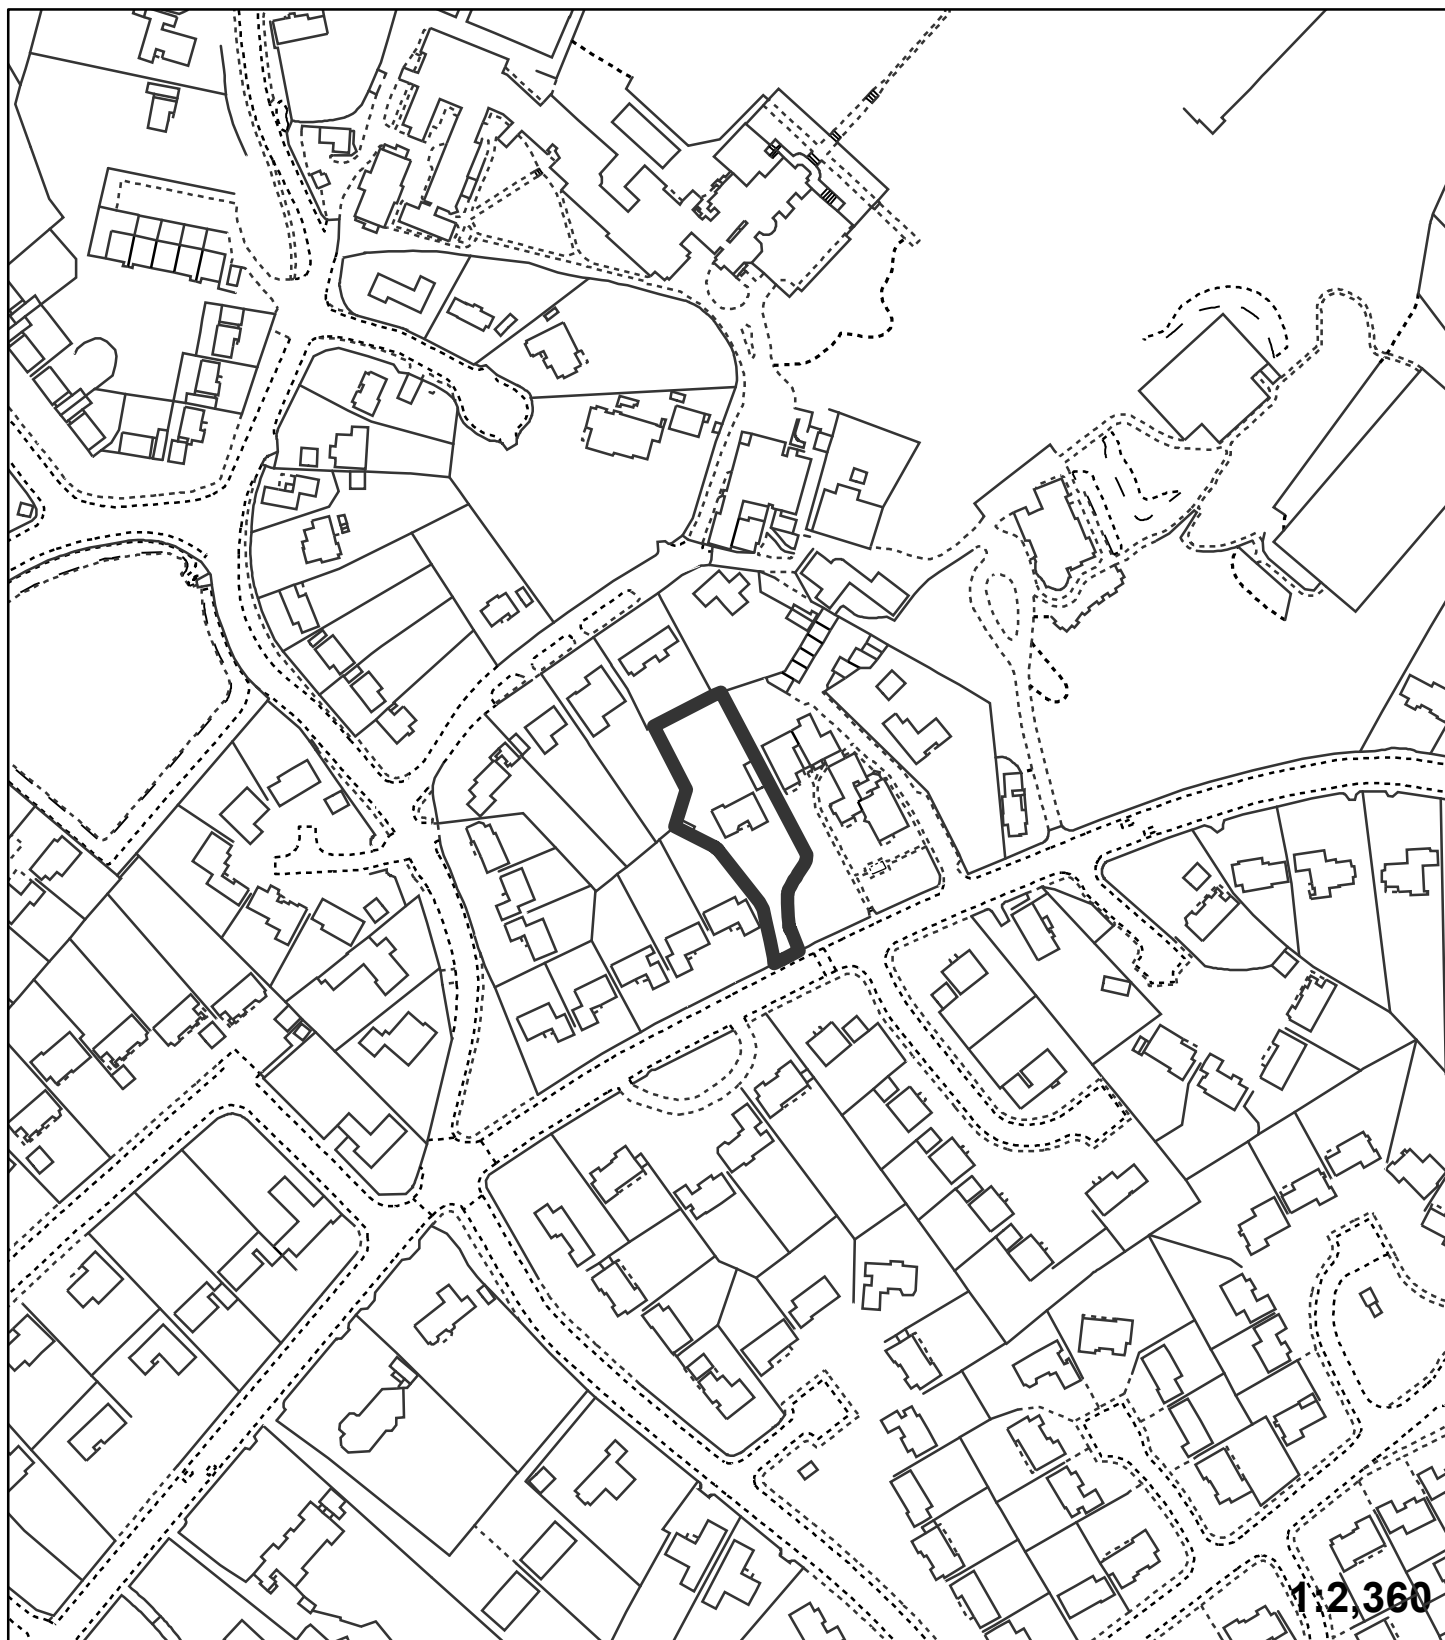

"This plan is provided to identify the location of the site and should not be used to identify the extent of the application site"
© Crown copyright and database rights 2015. Ordnance Survey 100017661.