


**Application:**17/01511/ADV

**Address:** Adshel 0106 6145 Outside 64 High Street Bromley BR1 1EN

**Proposal:** Replacement of existing advertising structure with freestanding internally illuminated digital display unit

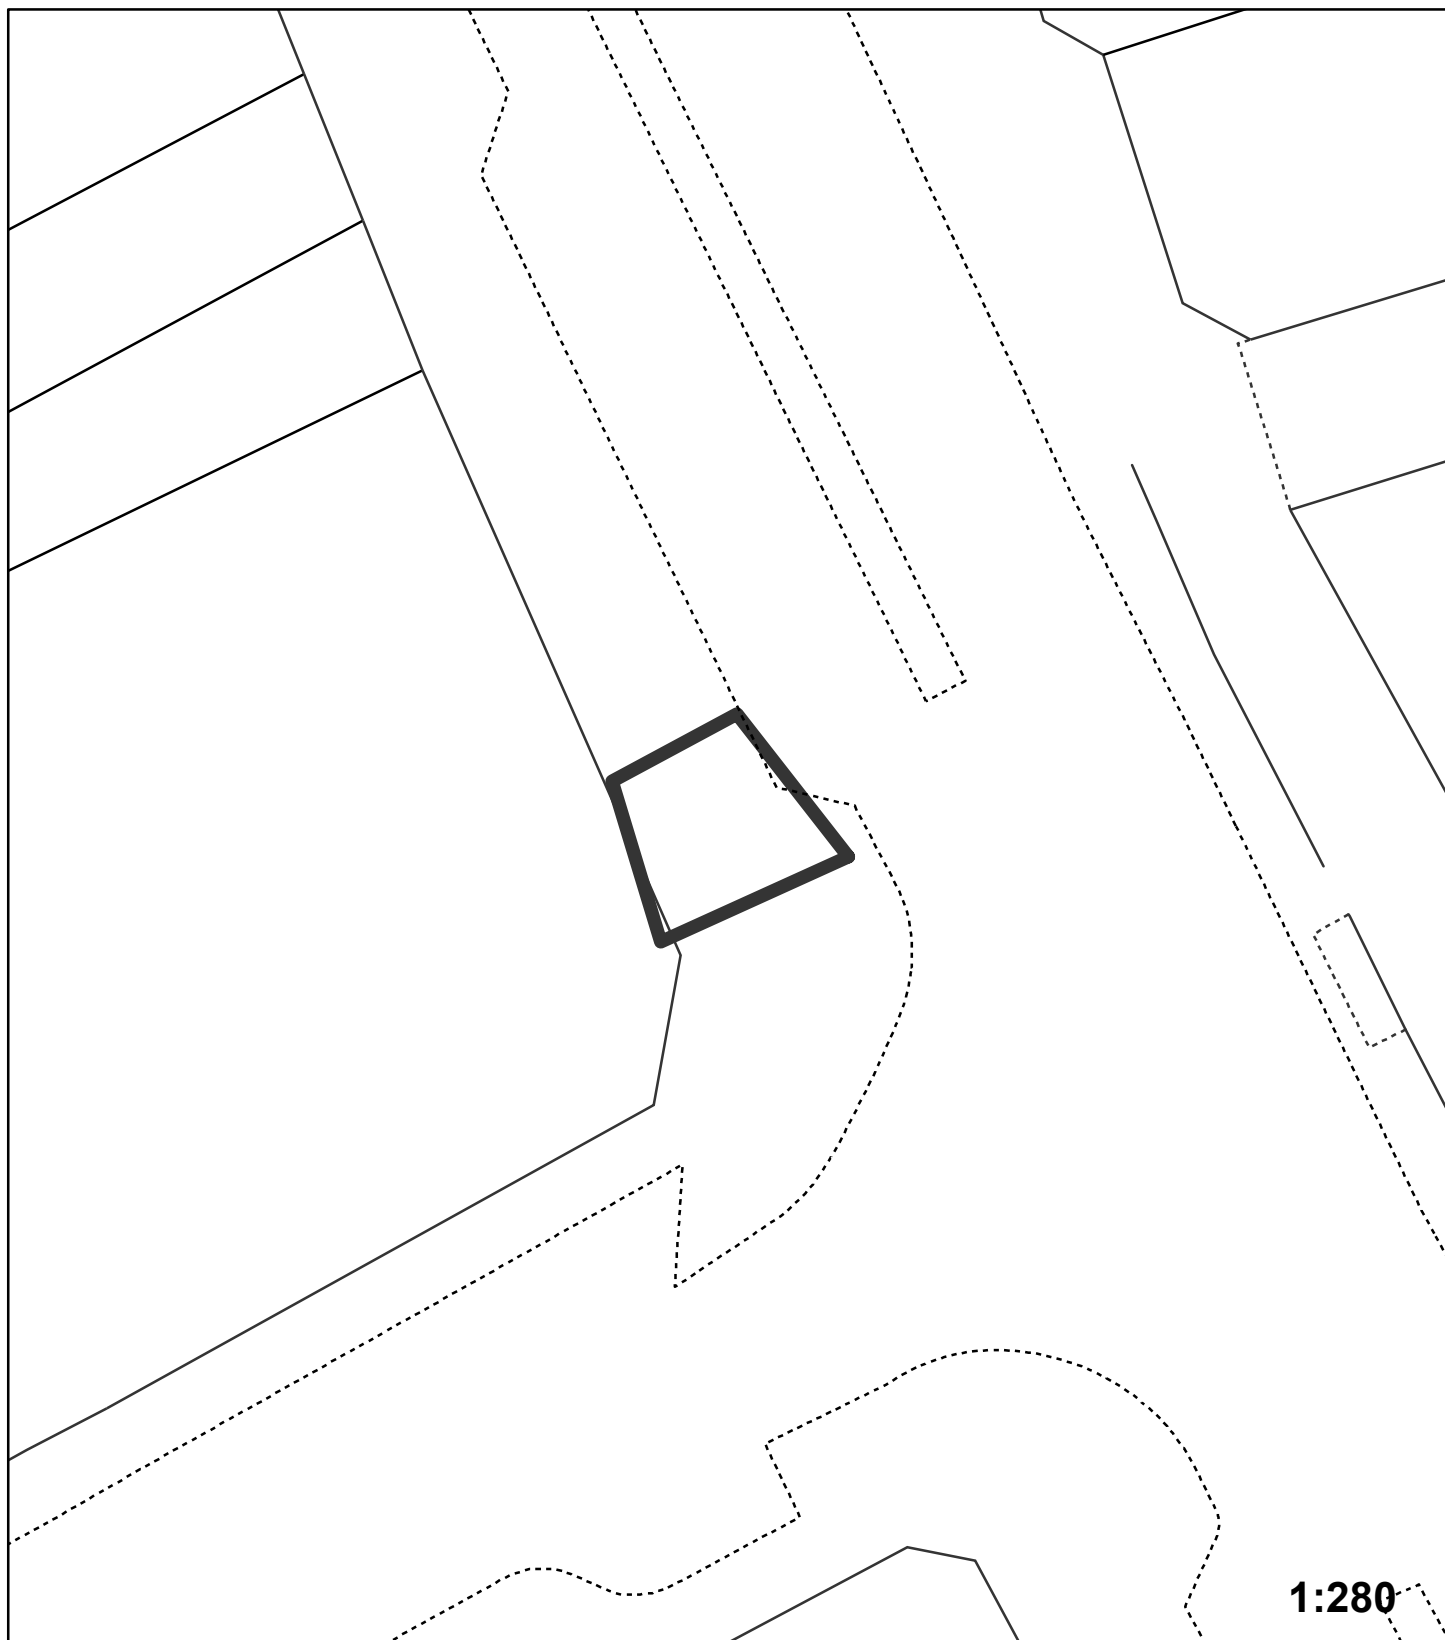

"This plan is provided to identify the location of the site and should not be used to identify the extent of the application site"  
© Crown copyright and database rights 2015. Ordnance Survey 100017661.