


Application:17/01557/FULL6

Address: 50 Wood Lodge Lane West Wickham BR4 9NA

Proposal: Single storey front/side and rear extension and first floor side extension. Steps and extended patio area

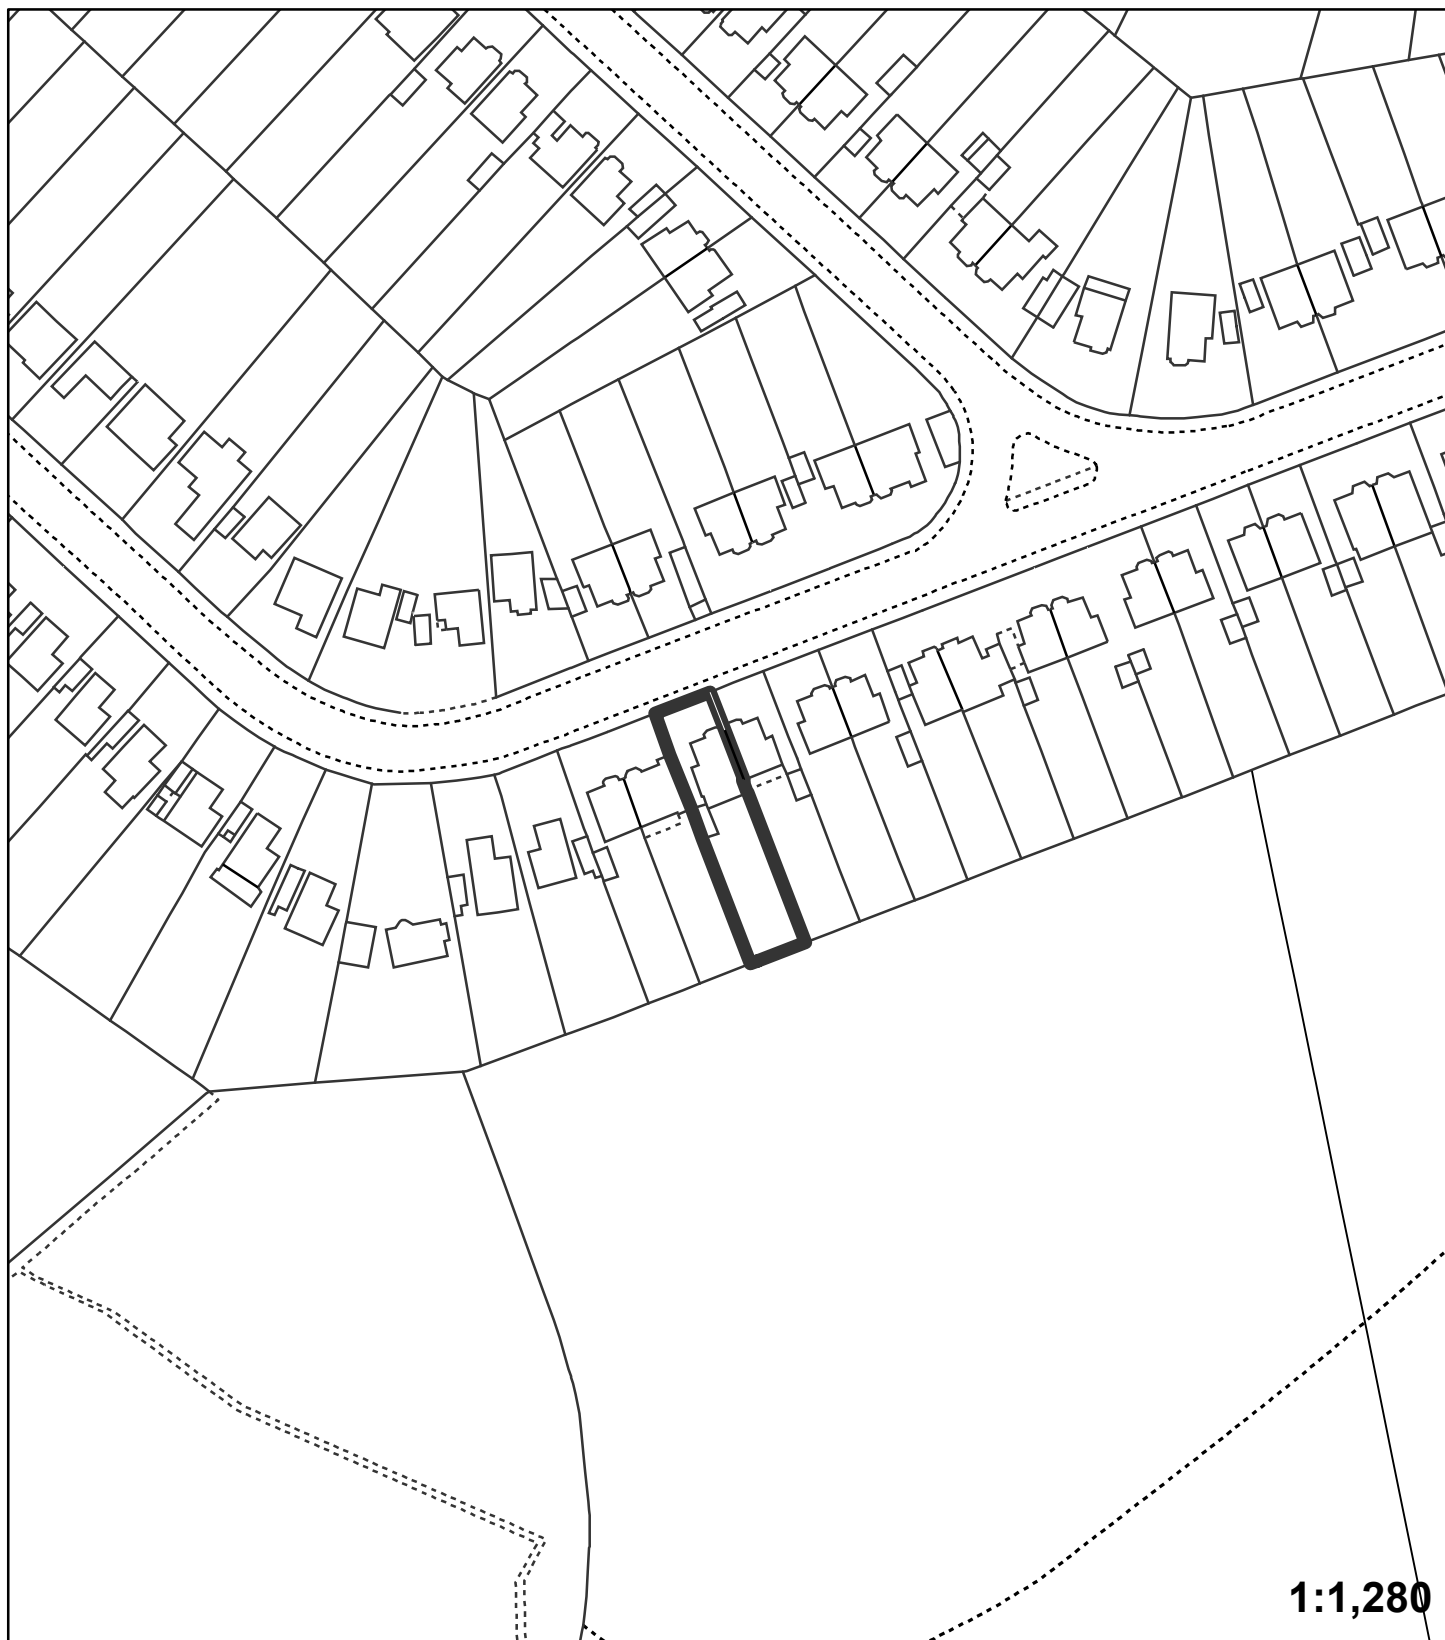

"This plan is provided to identify the location of the site and should not be used to identify the extent of the application site"
© Crown copyright and database rights 2015. Ordnance Survey 100017661.