


**Application:**17/01724/FULL6

**Address:** 67 Hayes Wood Avenue Hayes Bromley BR2 7BQ

**Proposal:** Loft conversion with roof alterations to include hip to gable extension with rear dormer, and front/side dormer. RETROSPECTIVE APPLICATION

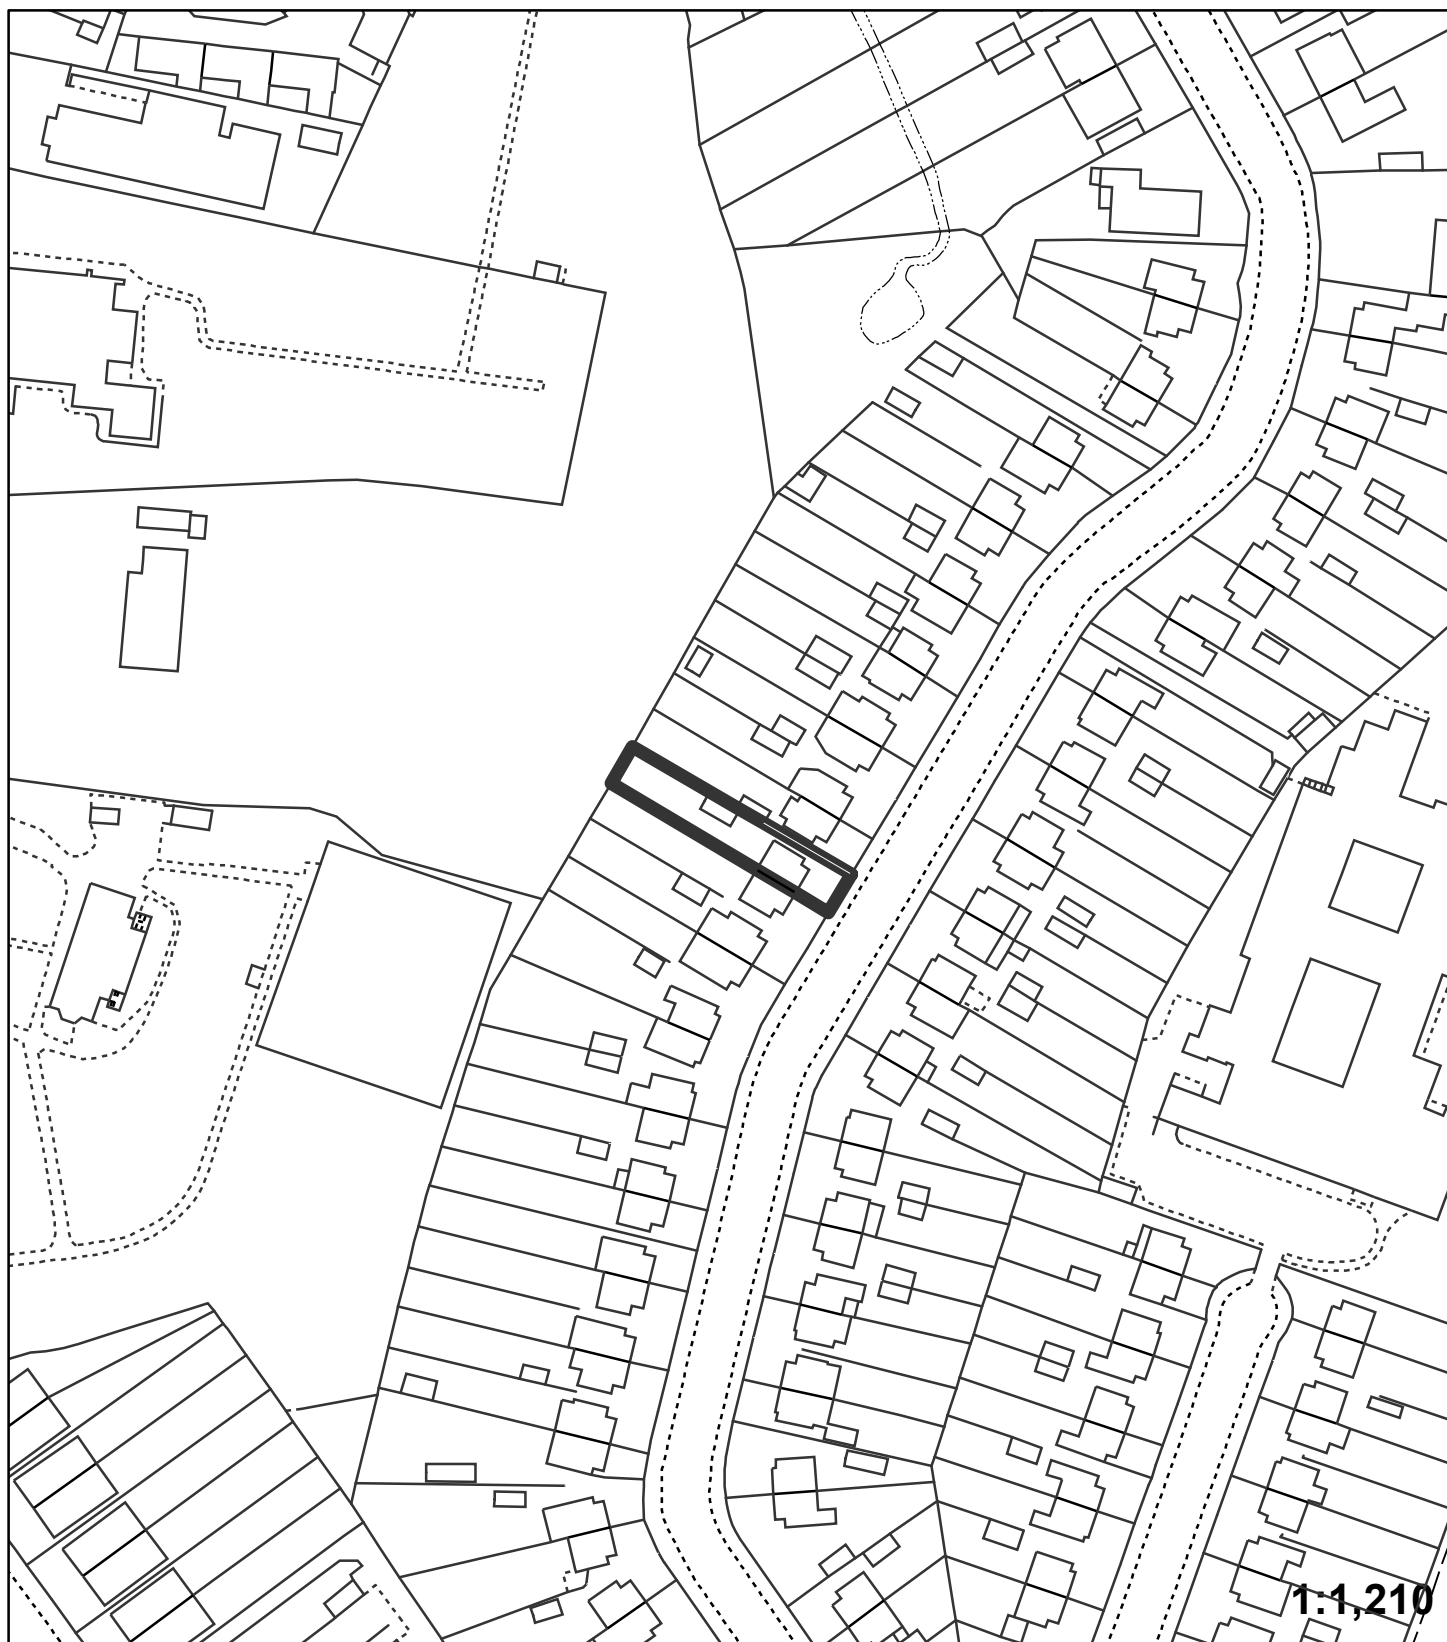

"This plan is provided to identify the location of the site and  
should not be used to identify the extent of the application site"

© Crown copyright and database rights 2015. Ordnance Survey 100017661.