


Application:17/01802/FULL6

Address: 73 Hillcrest Road Bromley BR1 4SA

Proposal: Demolition of existing garage to side and erection two storey side and rear extension

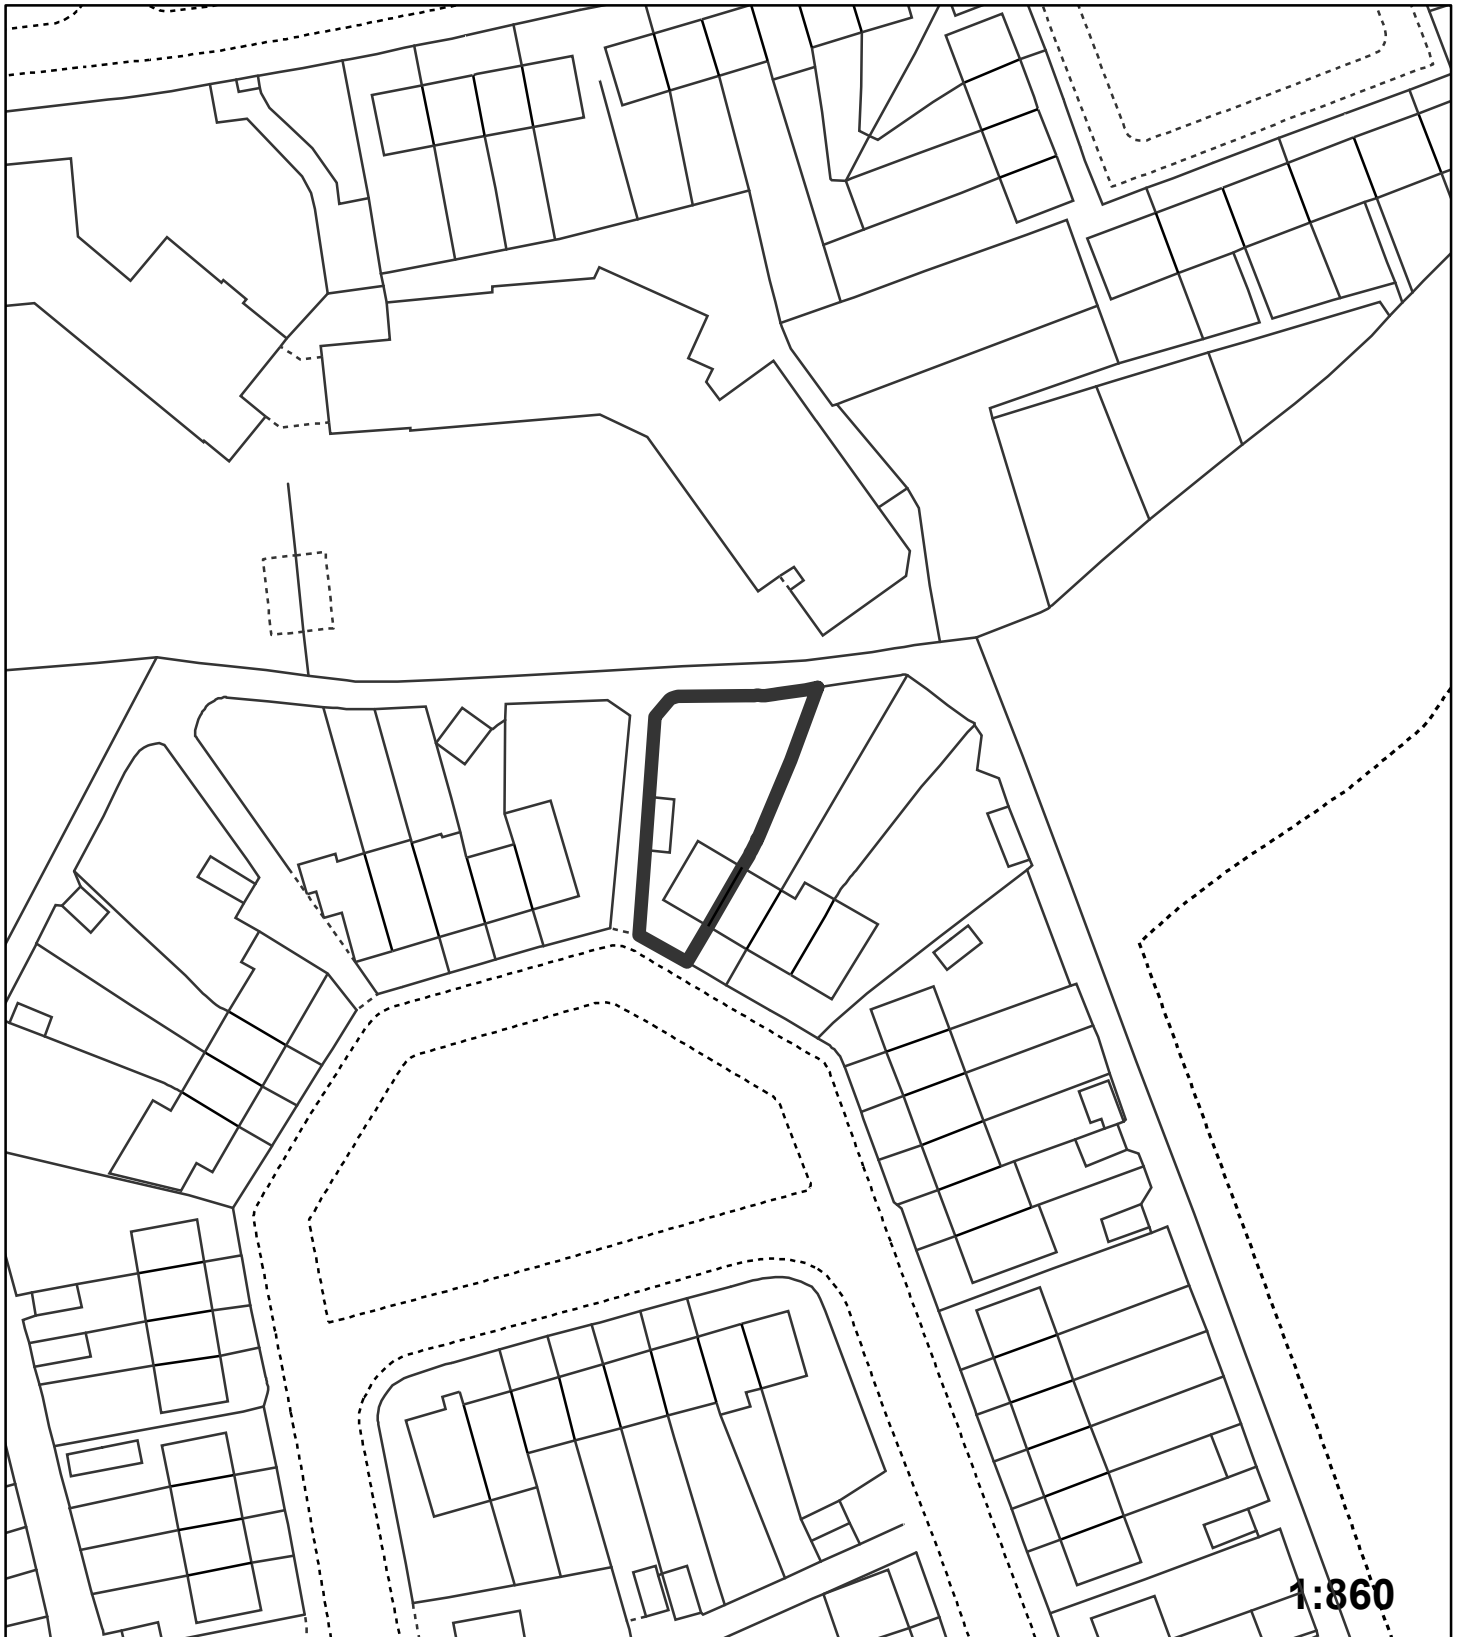

"This plan is provided to identify the location of the site and should not be used to identify the extent of the application site"

© Crown copyright and database rights 2015. Ordnance Survey 100017661.