


Application:17/02099/FULL6

Address: 9 Farm Close West Wickham BR4 9JL

Proposal: First floor side/rear extension

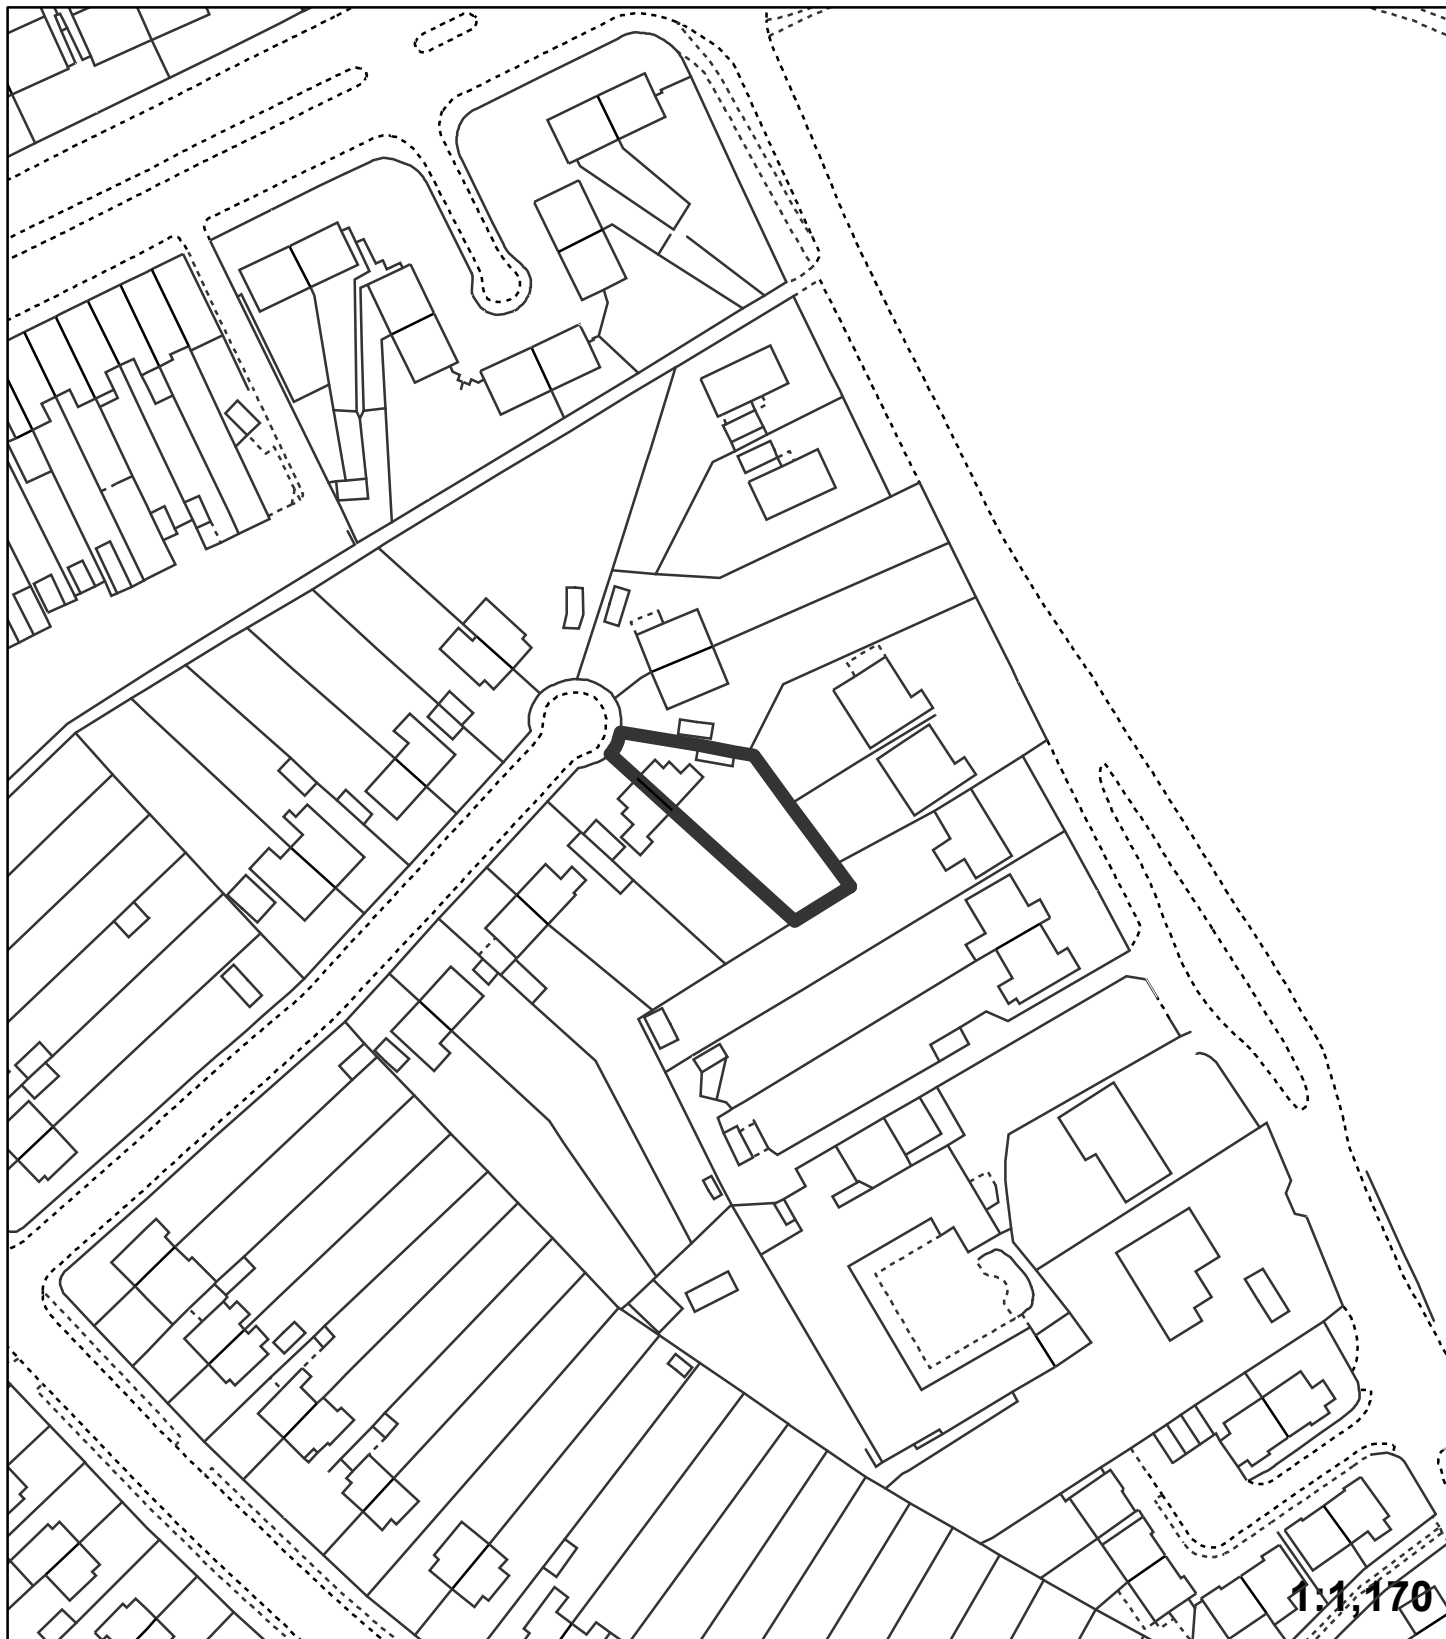

"This plan is provided to identify the location of the site and should not be used to identify the extent of the application site"
© Crown copyright and database rights 2015. Ordnance Survey 100017661.