


**Application:**17/02167/FULL1

**Address:** 1 The Glen Shortlands Bromley BR2 0JB

**Proposal:** Elevational alterations including side porch canopy and conversion from single dwelling to 2 self-contained houses (1 x 4 bed and 1 x 1 bed).

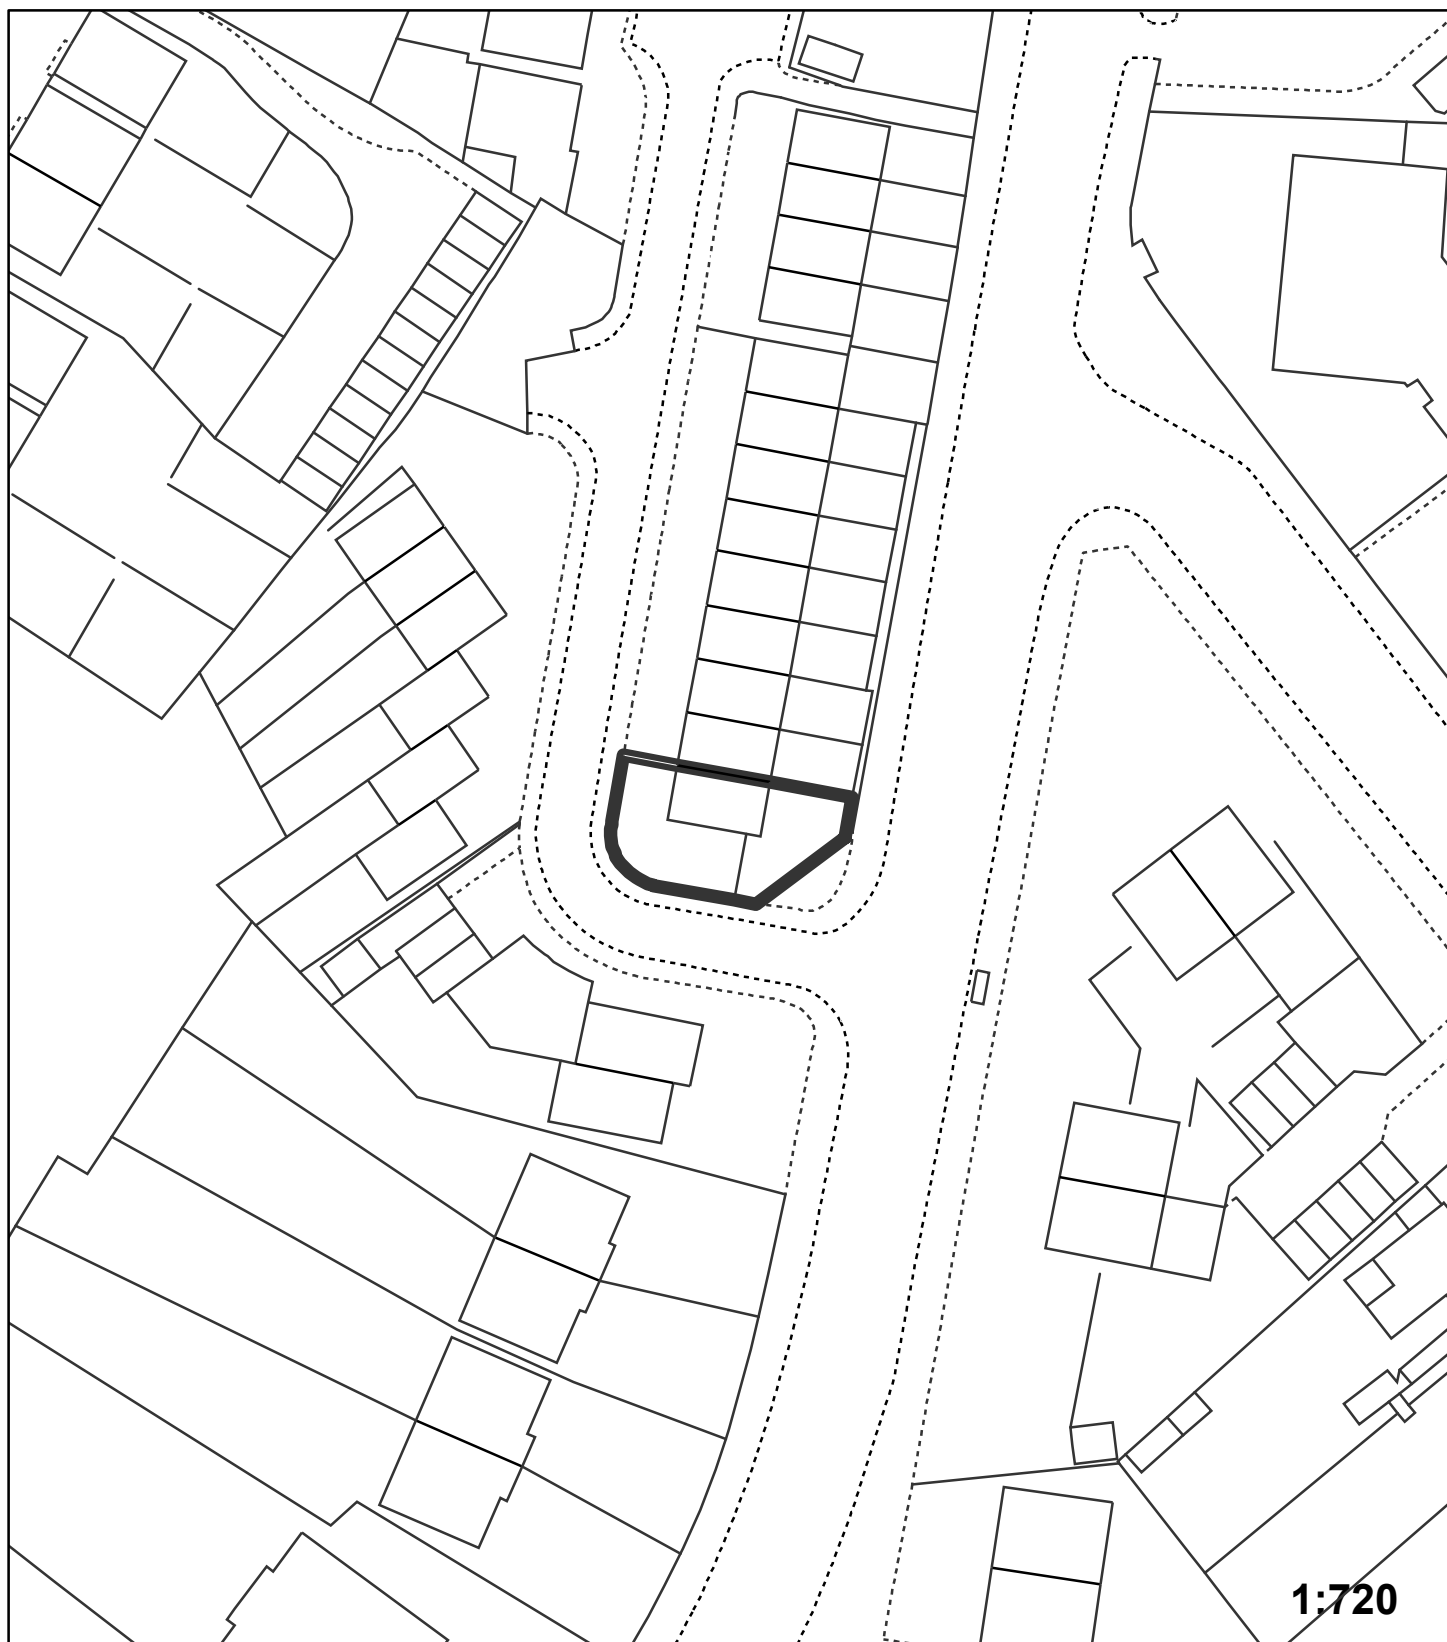

"This plan is provided to identify the location of the site and should not be used to identify the extent of the application site"  
© Crown copyright and database rights 2015. Ordnance Survey 100017661.