


**Application:** DC/17/01427/FULL1

**Address:** Chelsfield Primary School, Warren Road, Orpington.

**Proposal:** Single storey extension to annexe building with access ramp and change to site boundary.

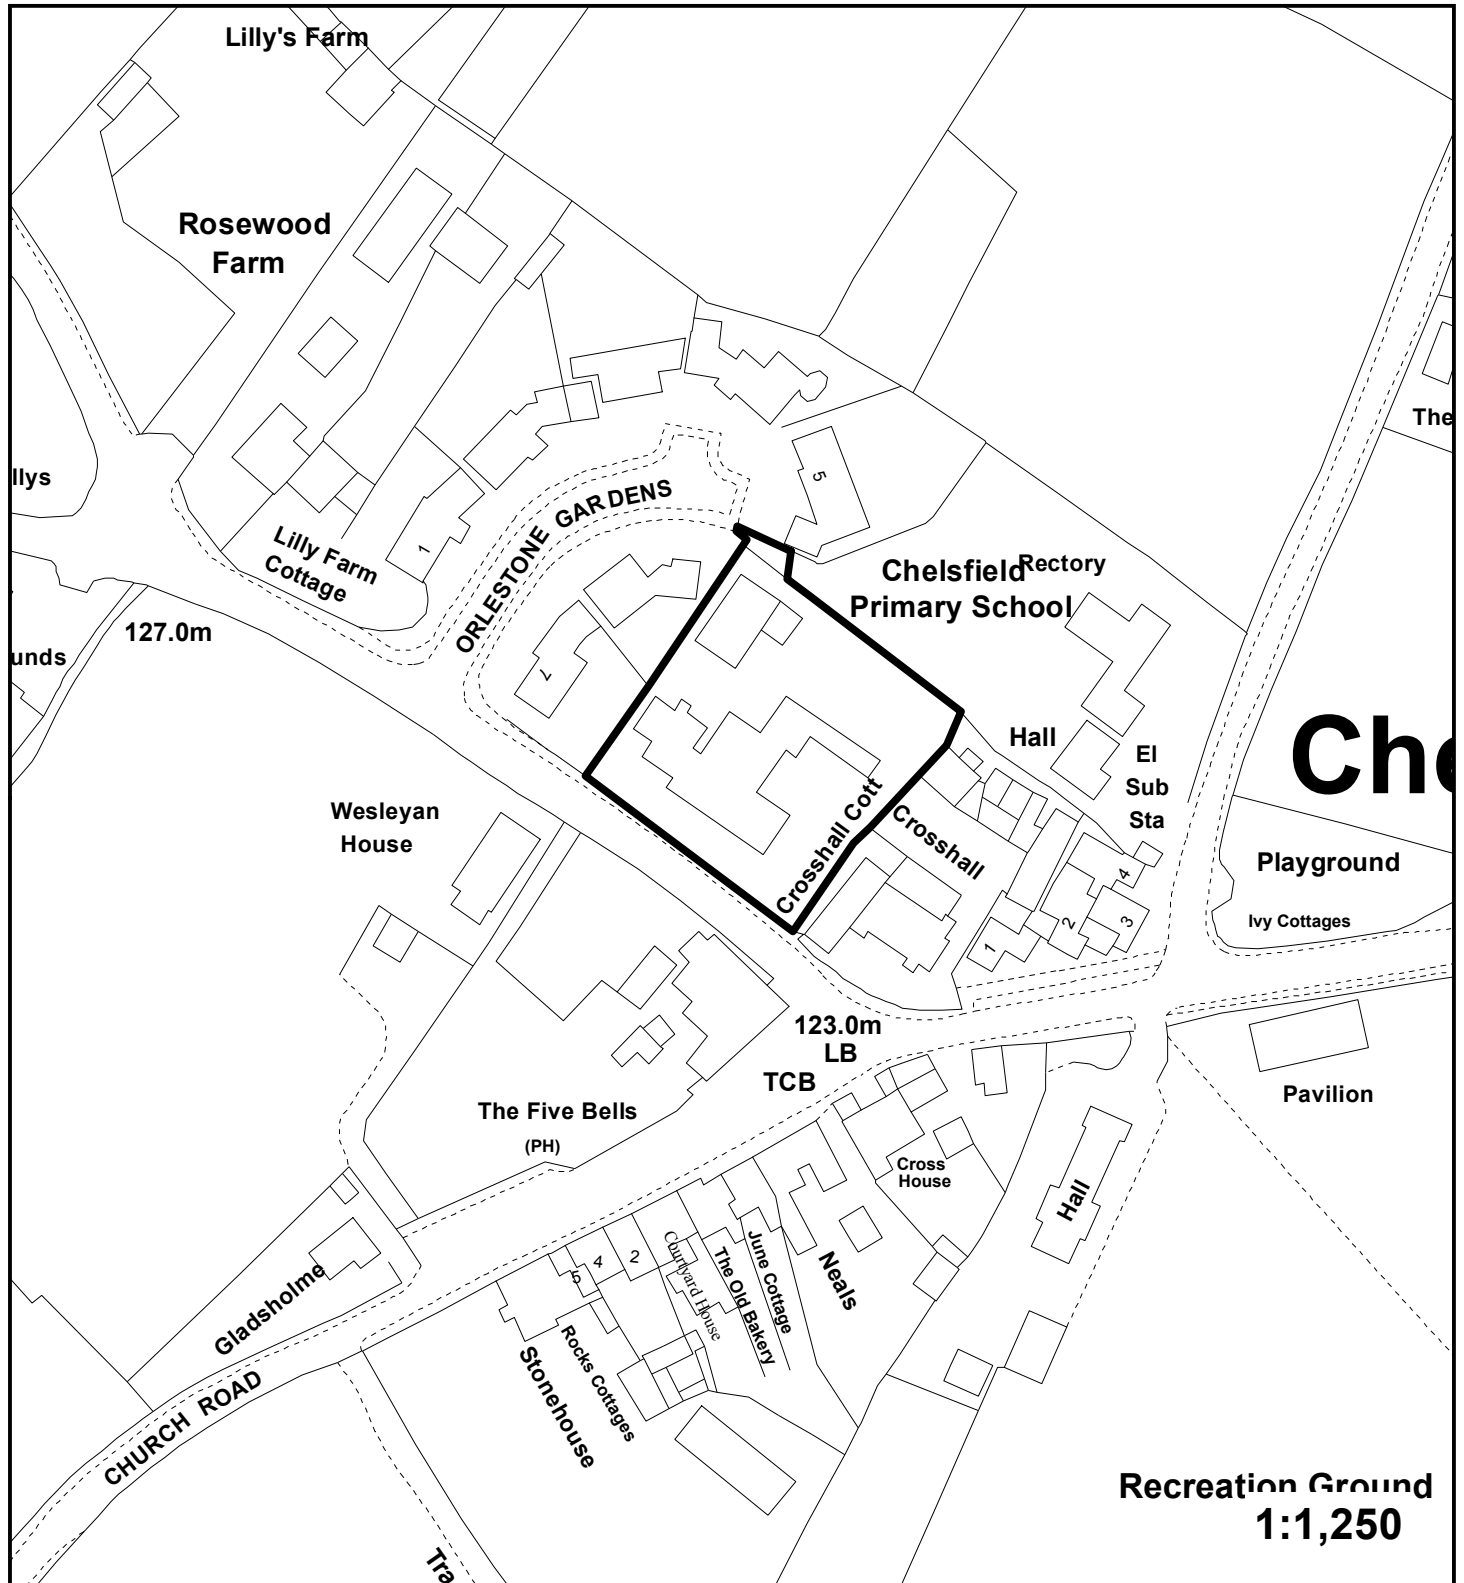

" This plan is provided to identify the location of the site and should not be used to identify the extent of the application site."

© Crown copyright and database rights 2017. Ordnance Survey 100017661.