


Address: Willett Recreation Ground, Crossway, Petts Wood, Orpington.

Proposal: Single storey detached timber building for storage and extension to existing 2 metre high palisade fence.

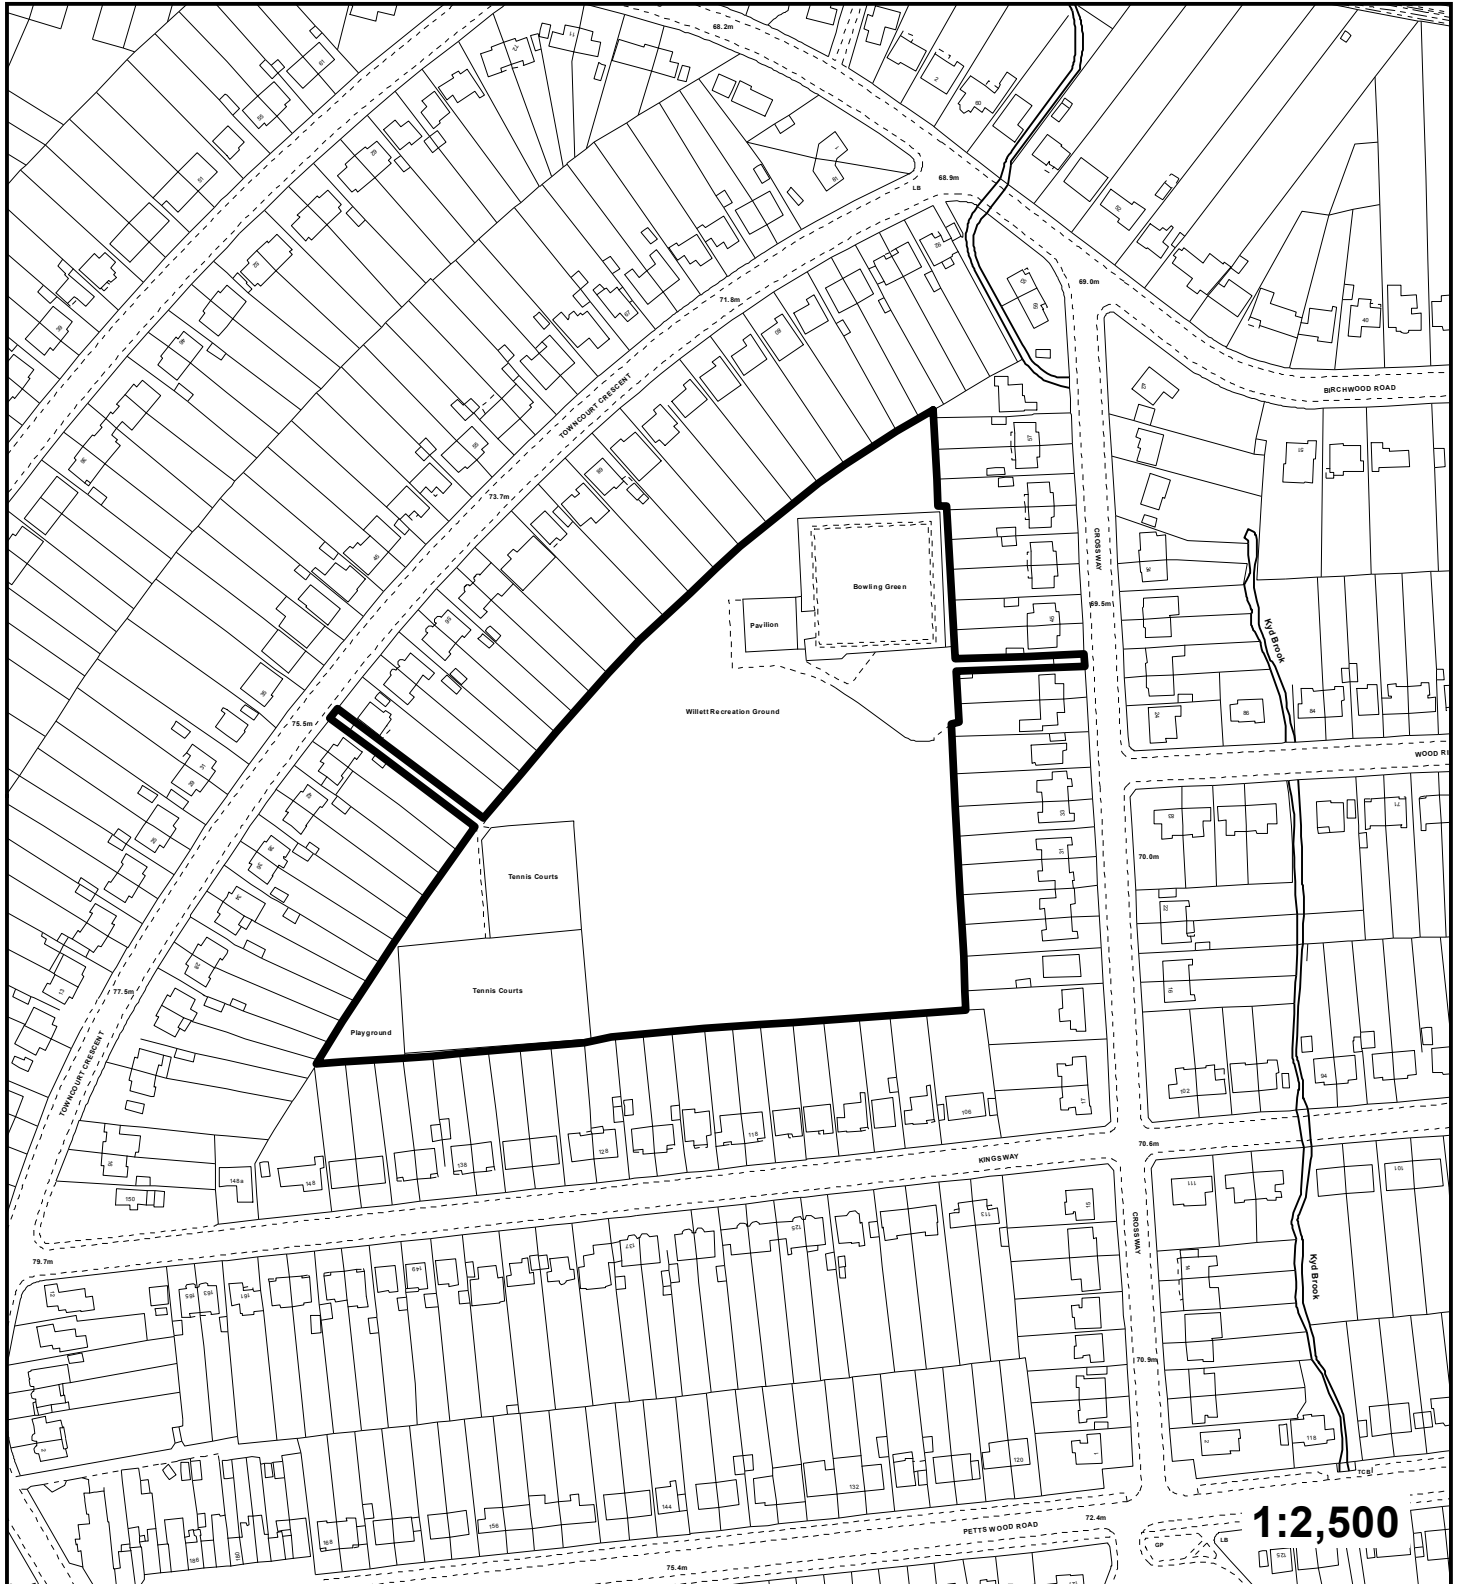

" This plan is provided to identify the location of the site and should not be used to identify the extent of the application site."