


Application: DC/17/01955/FULL1

Address: 61 The Avenue, Beckenham.

Proposal: Demolition of existing dwelling and erection of 2 two storey buildings with basements and accommodation in roof space, each comprising 3 no. two bedroom flats (6 flats in total) including formation of lightwells, associated landscaping, cycle and car parking and formation of vehicular access.

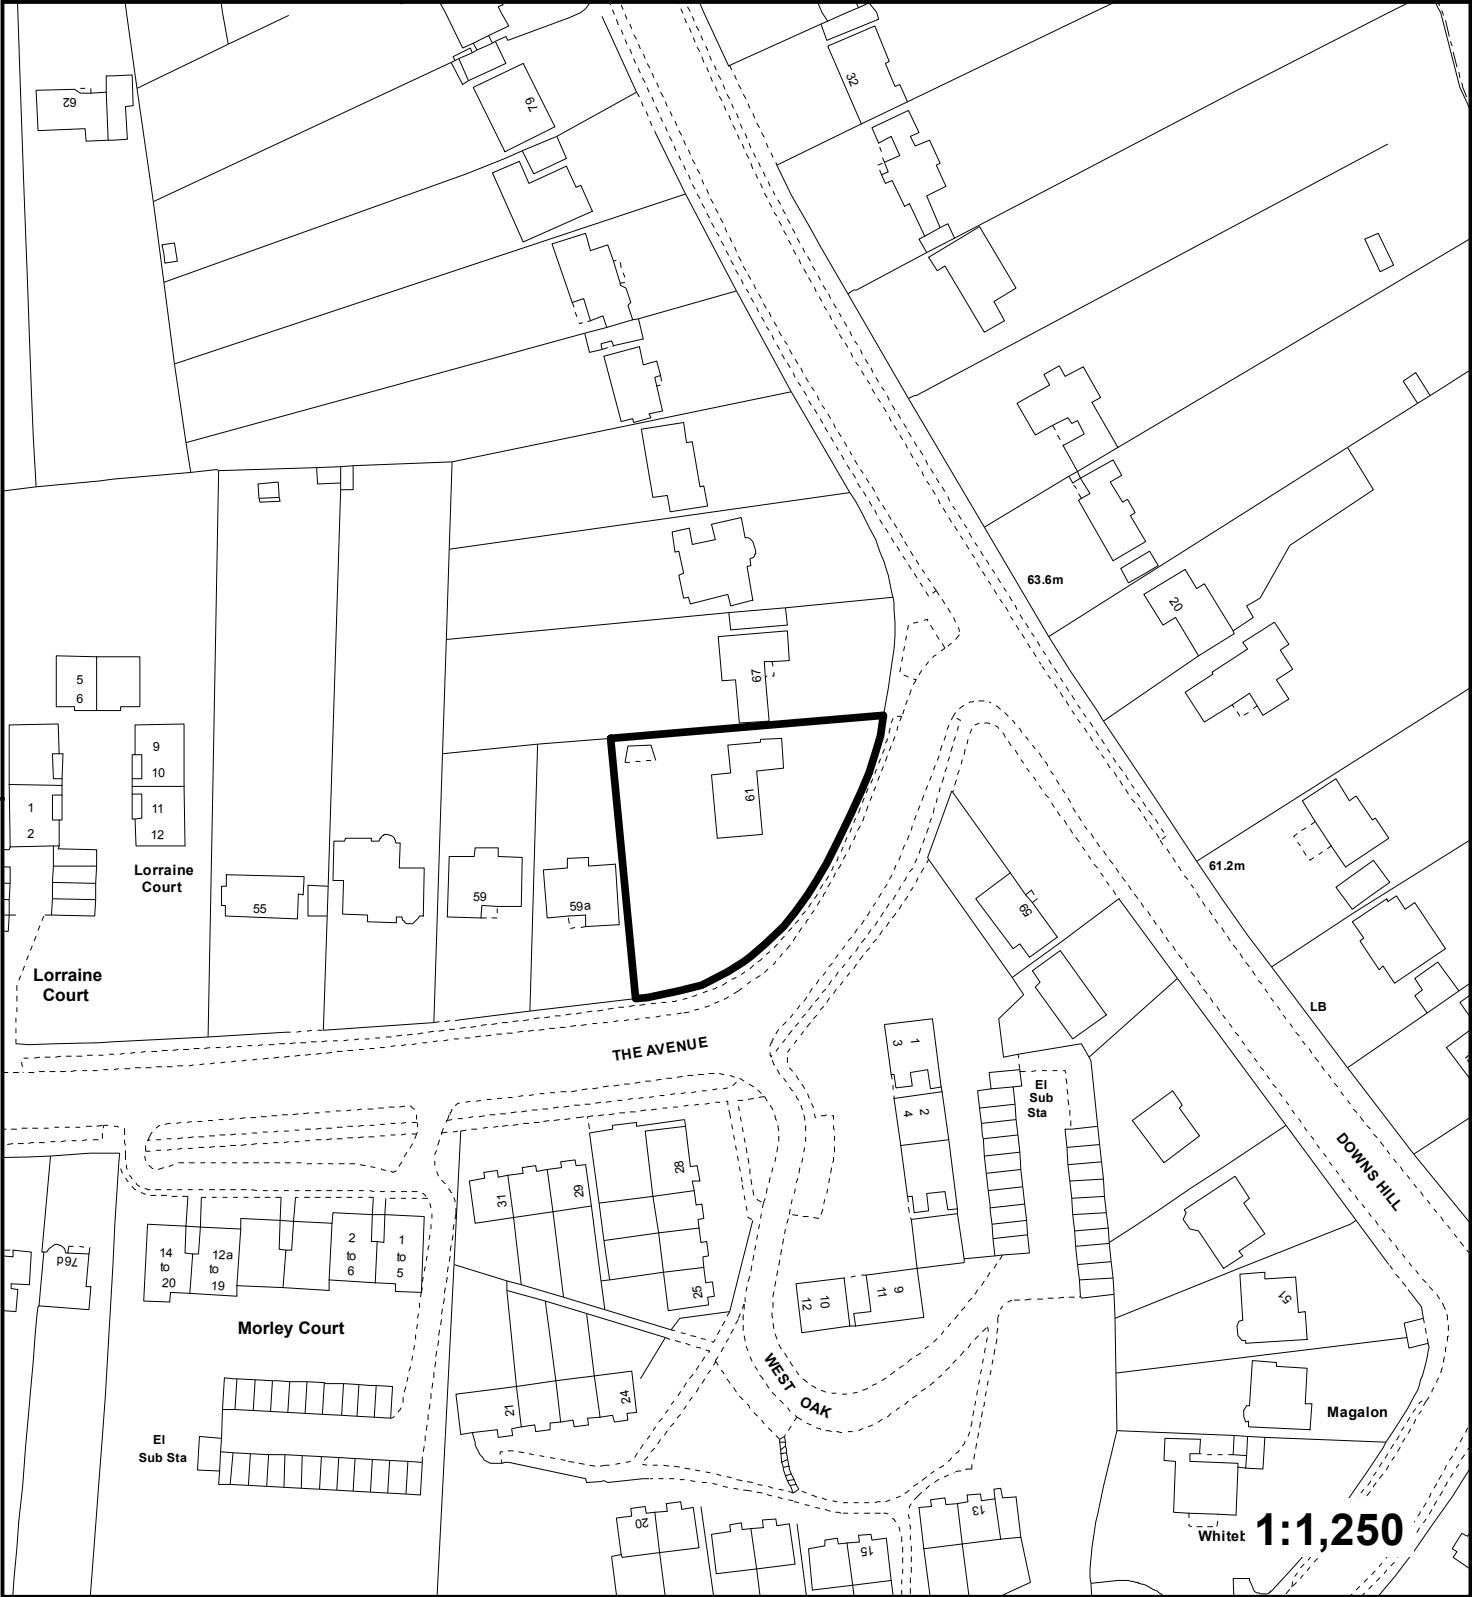

" This plan is provided to identify the location of the site and should not be used to identify the extent of the application site."