


**Application:** DC/17/01241/FULL1

**Address:** 42 Orchard Road, Bromley.

**Proposal:** Demolition of existing dwelling and erection of 8 flats (2x3 bed, 4x2 bed and 2x1 bed) associated parking and landscaping. Revised plans showing private amenity space with screening for ground floor units

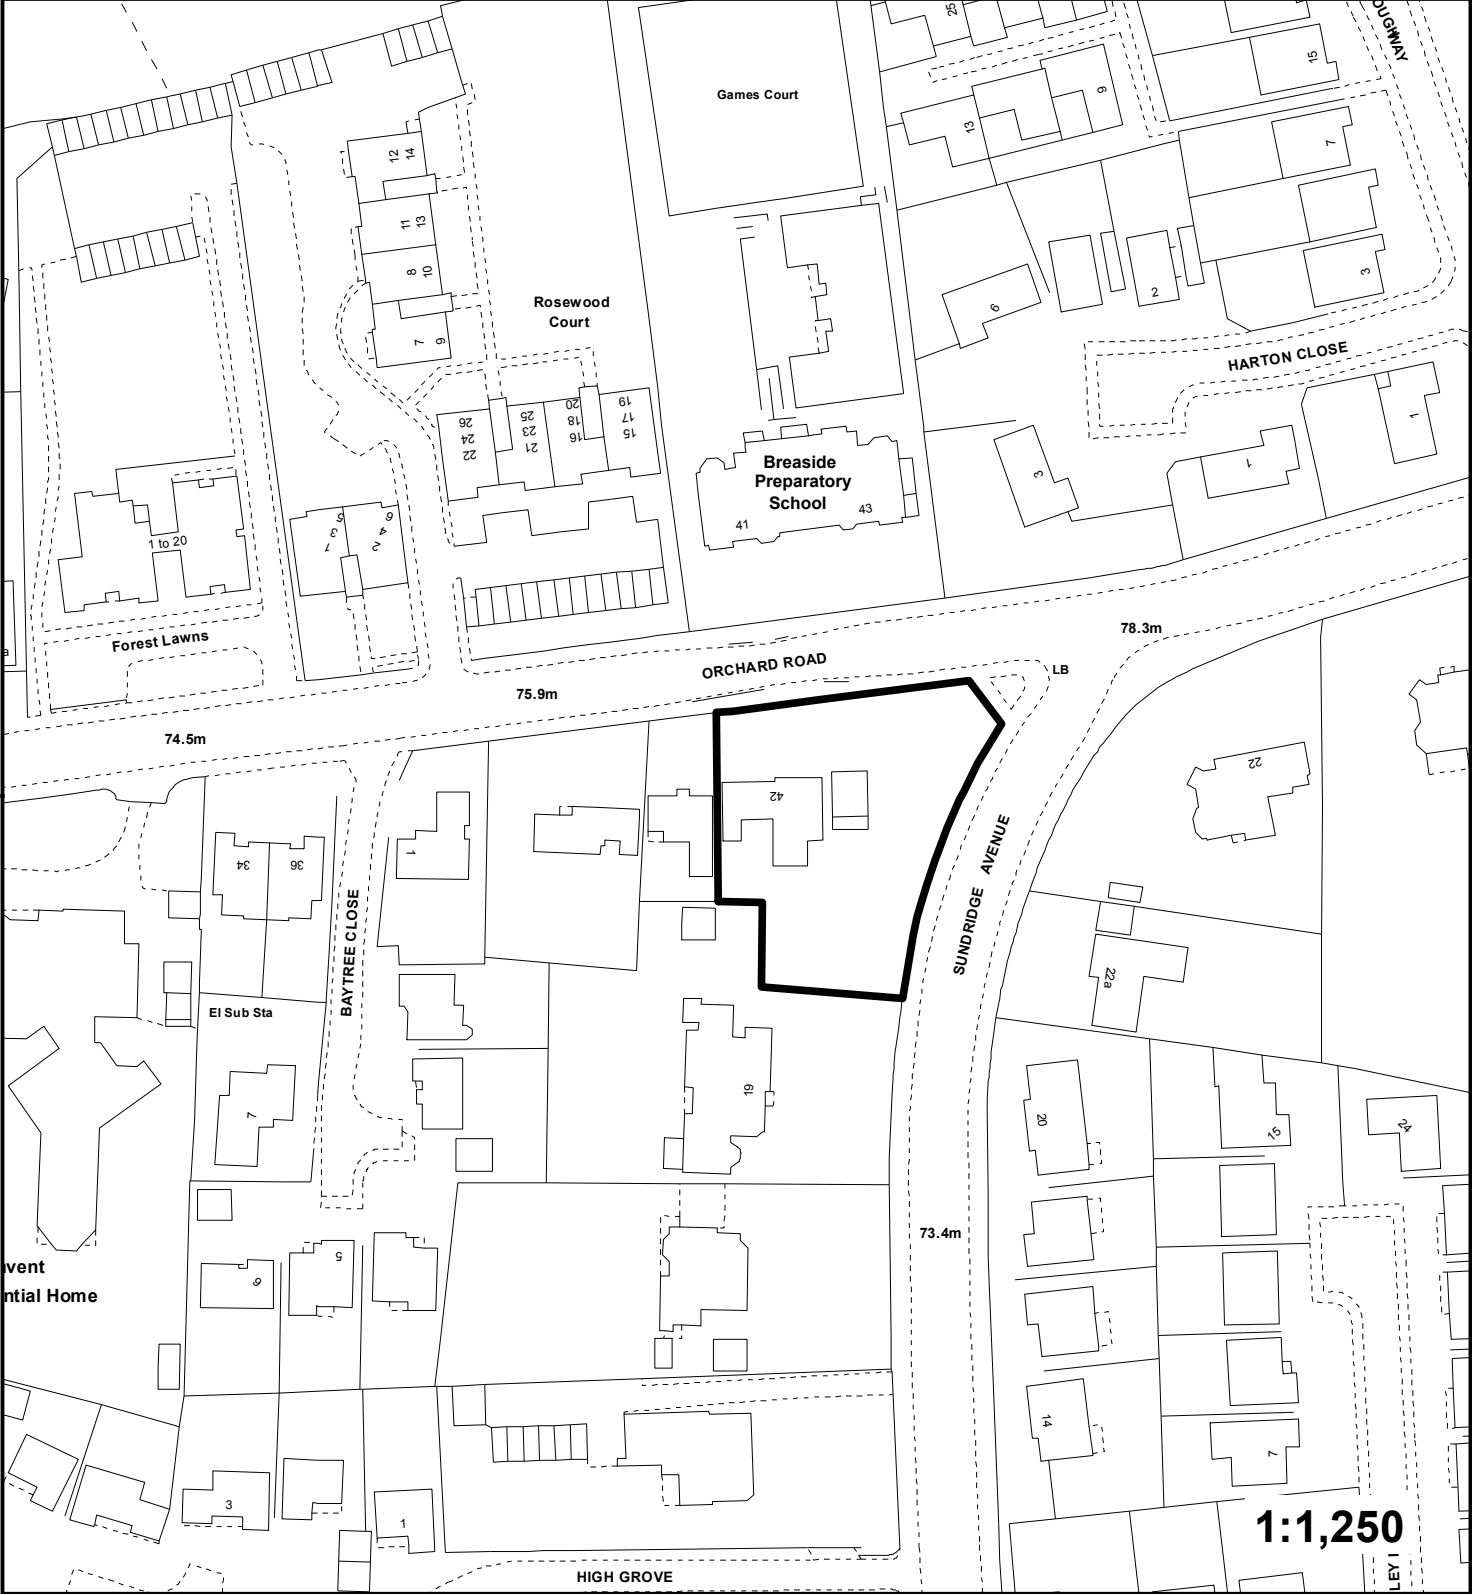

" This plan is provided to identify the location of the site and should not be used to identify the extent of the application site."