


Application: DC/17/01968/FULL6

AGENDA ITEM 4.7

Address: 11 Gravelwood Close, Chislehurst.

Proposal: Part one/two storey rear and single storey front extensions

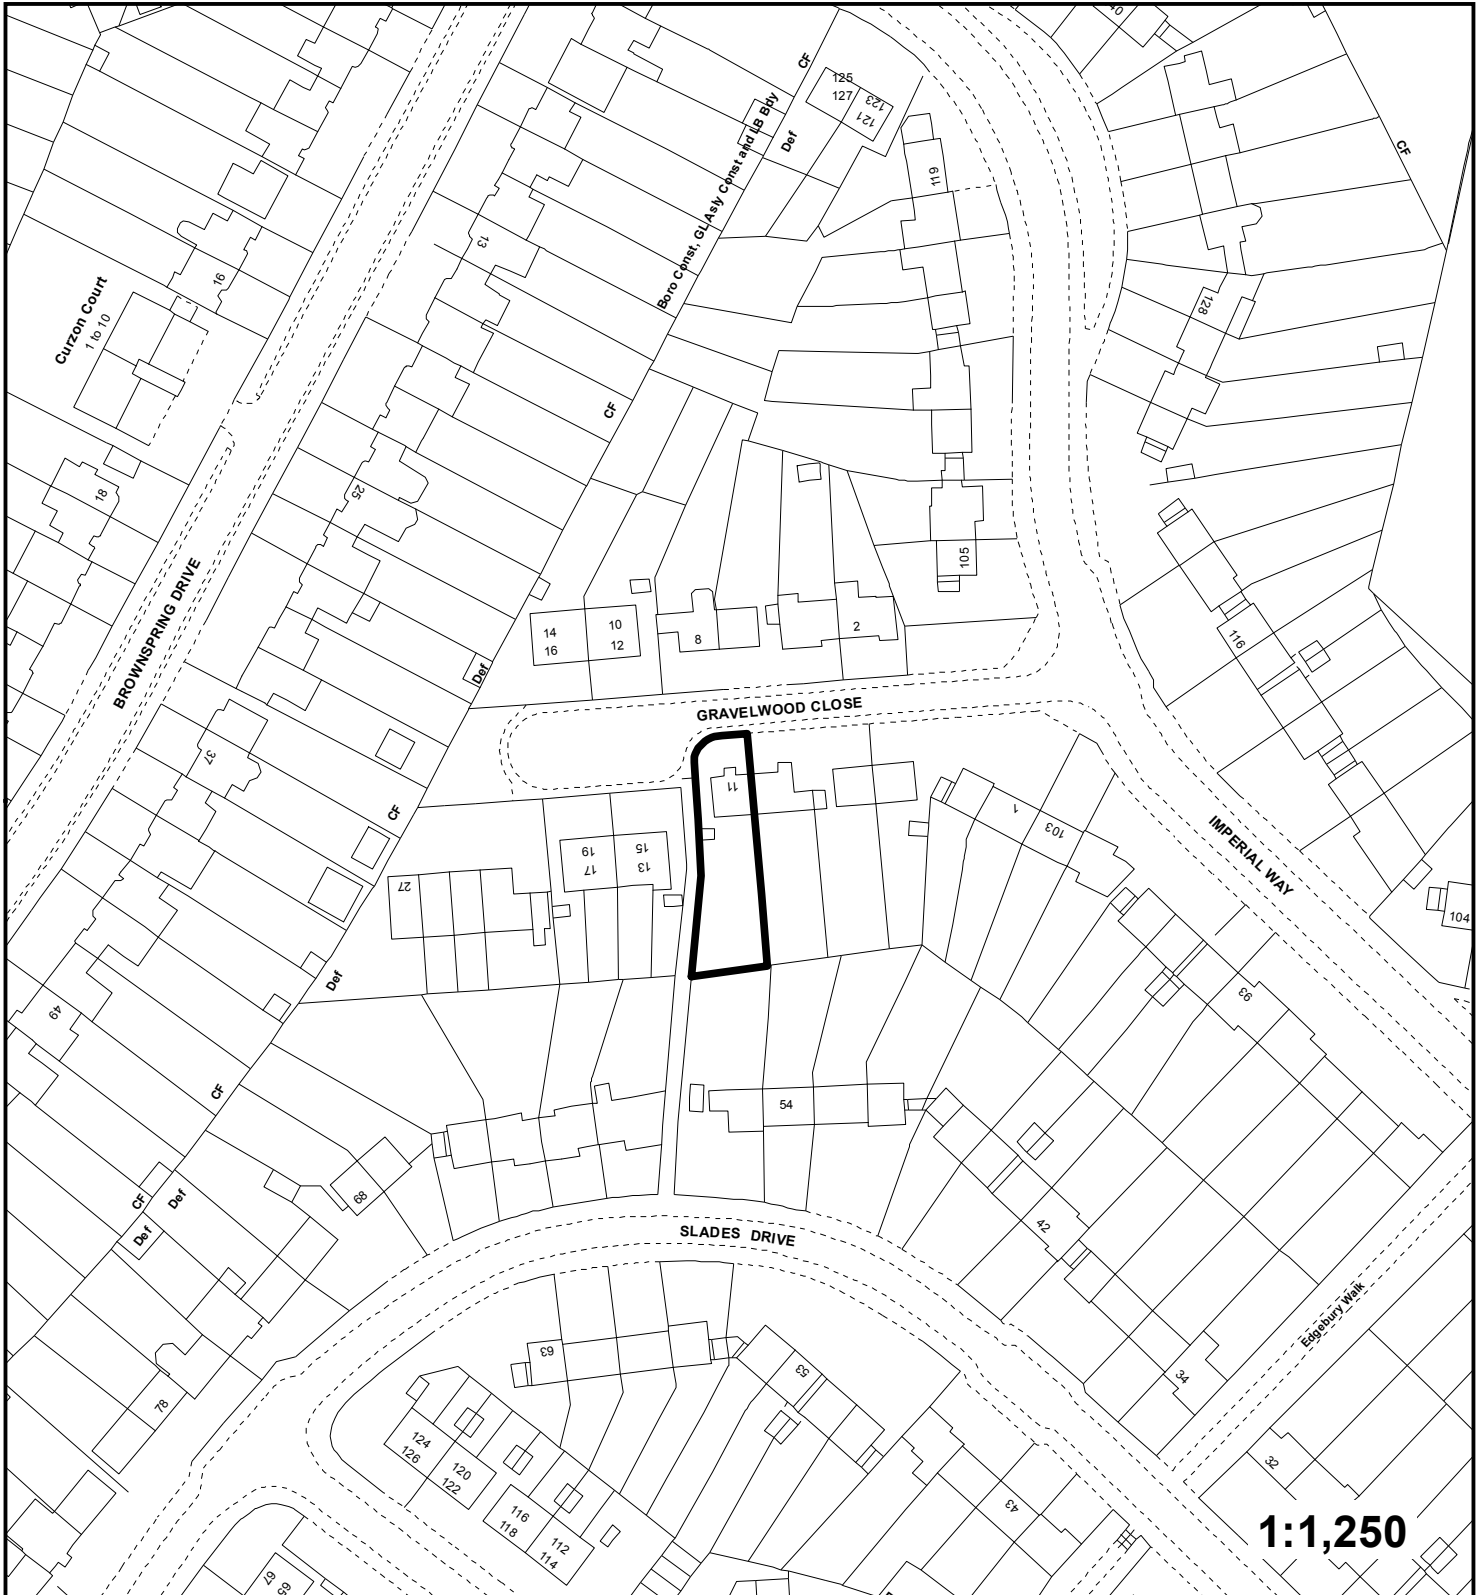

" This plan is provided to identify the location of the site and should not be used to identify the extent of the application site."

© Crown copyright and database rights 2017. Ordnance Survey 100017661.