


Application: DC/17/02002/FULL1

Address: 21 Langley Road, Beckenham.

Proposal: The demolition of the existing garage and the construction of a part one/two-storey side/rear extension to create a new 1 bedroom dwelling.

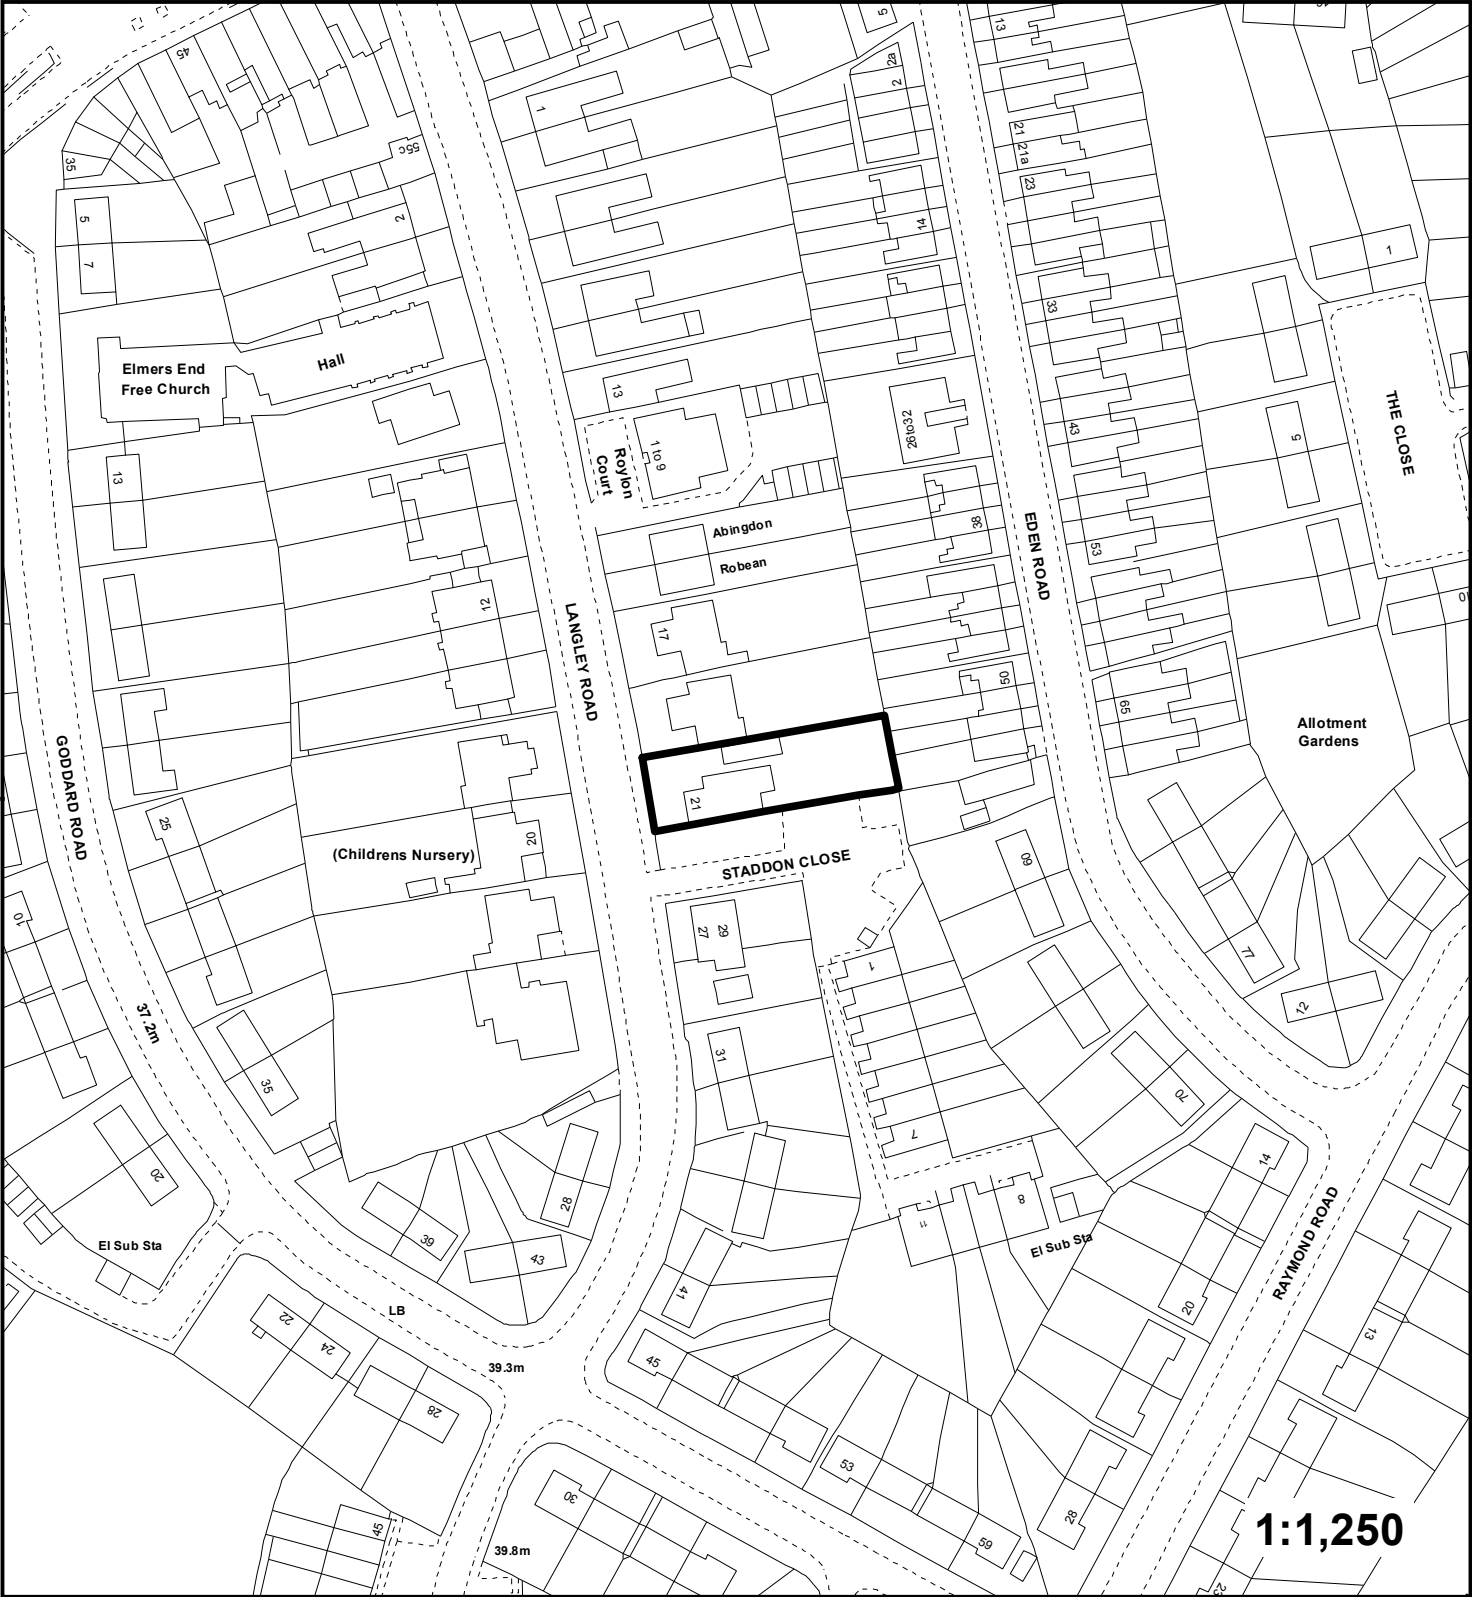

" This plan is provided to identify the location of the site and should not be used to identify the extent of the application site."