


Application: DC/17/02203/FULL1

AGENDA ITEM 4.9

Address: Land at Chantry Lane, Bromley.

Proposal: Construction of a part one/two storey business unit
(Use Class B1).

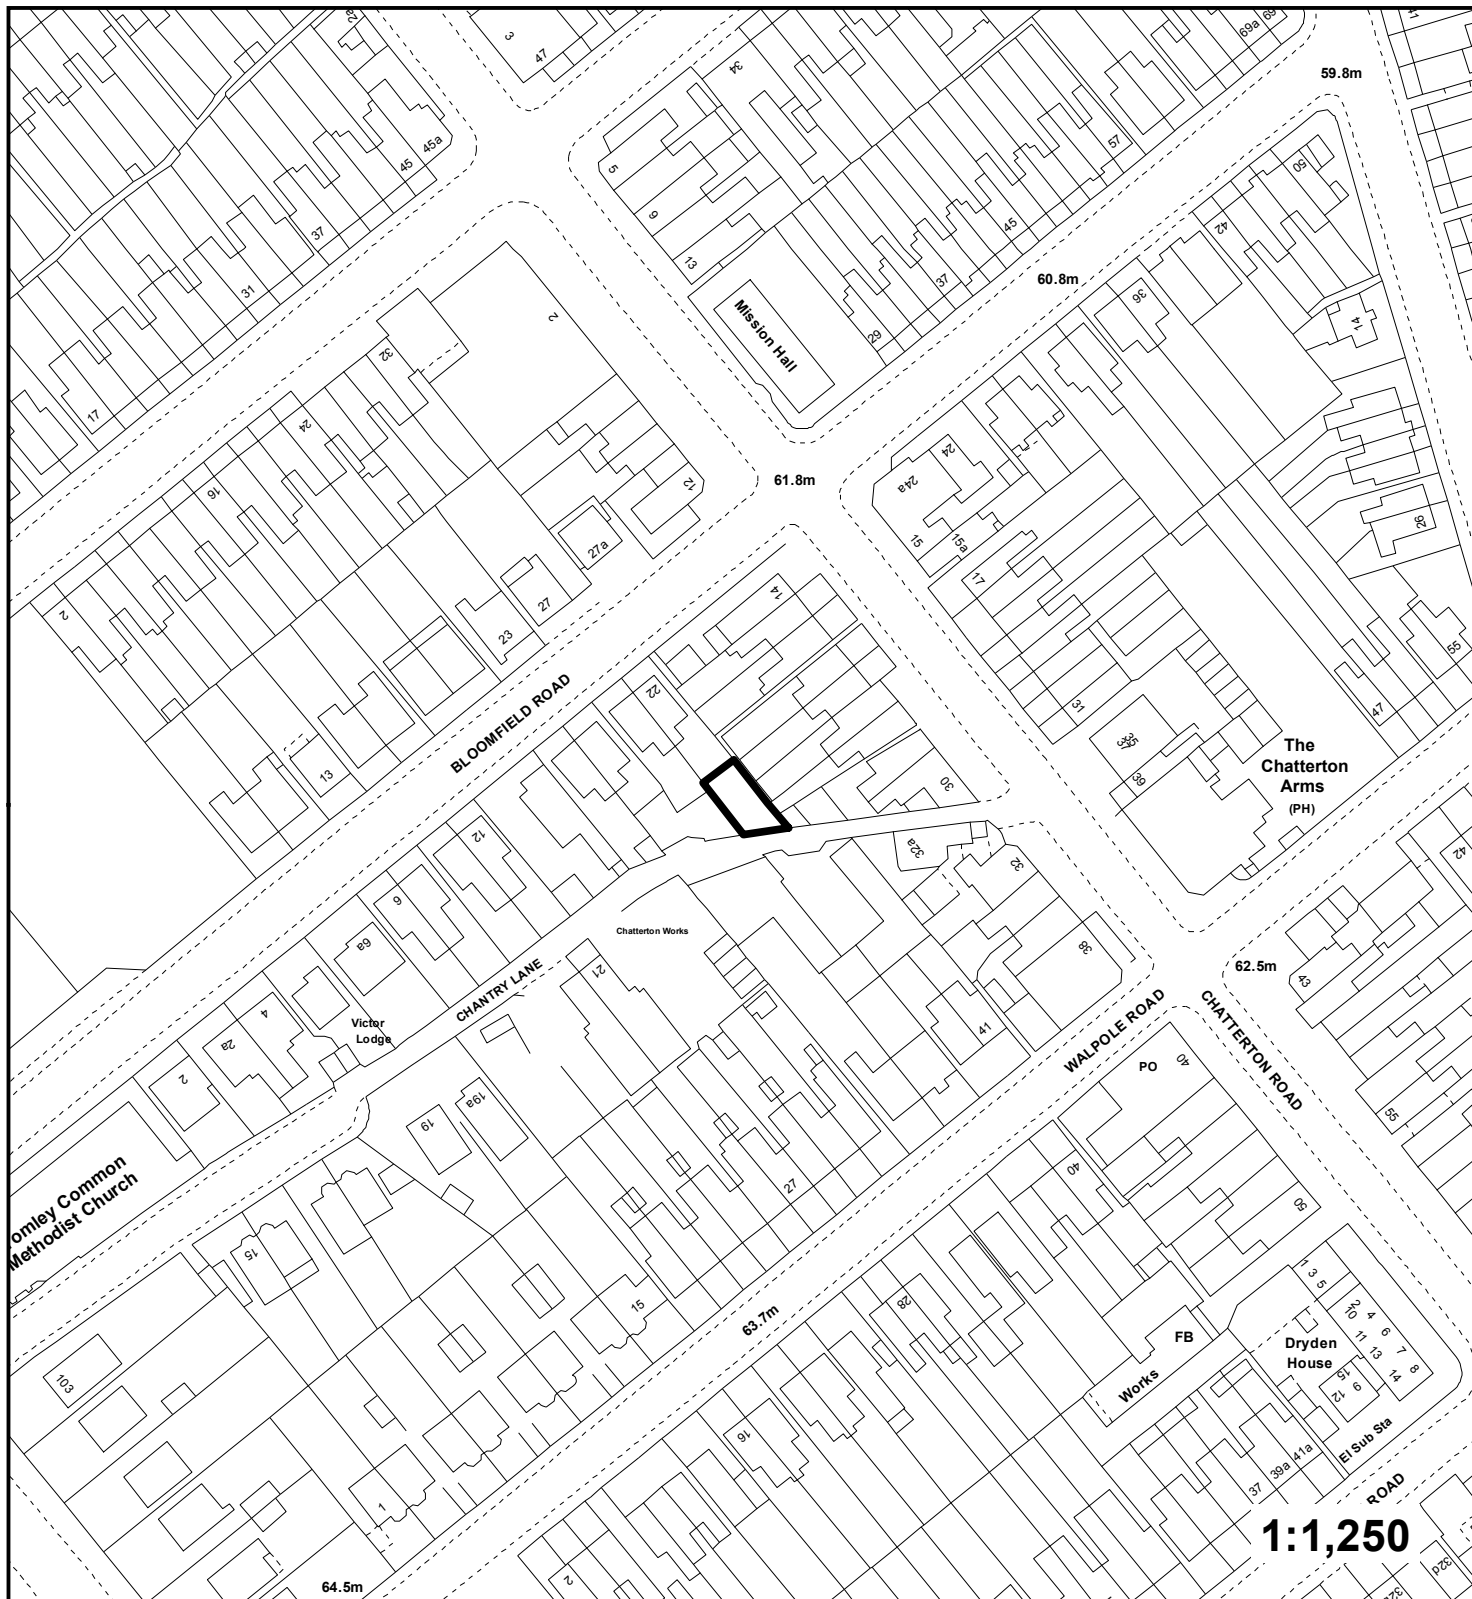

" This plan is provided to identify the location of the site and should not be used to identify the extent of the application site."

© Crown copyright and database rights 2017. Ordnance Survey 100017661.