


Application: DC/17/02290/OUT

Address: 100 Madeira Avenue, Bromley.

Proposal: Demolition of existing dwelling and erection of a three storey terrace comprising 2 three bedroom and 1 four bedroom houses with integral garages, access onto Madeira Avenue and associated landscaping **OUTLINE APPLICATION**

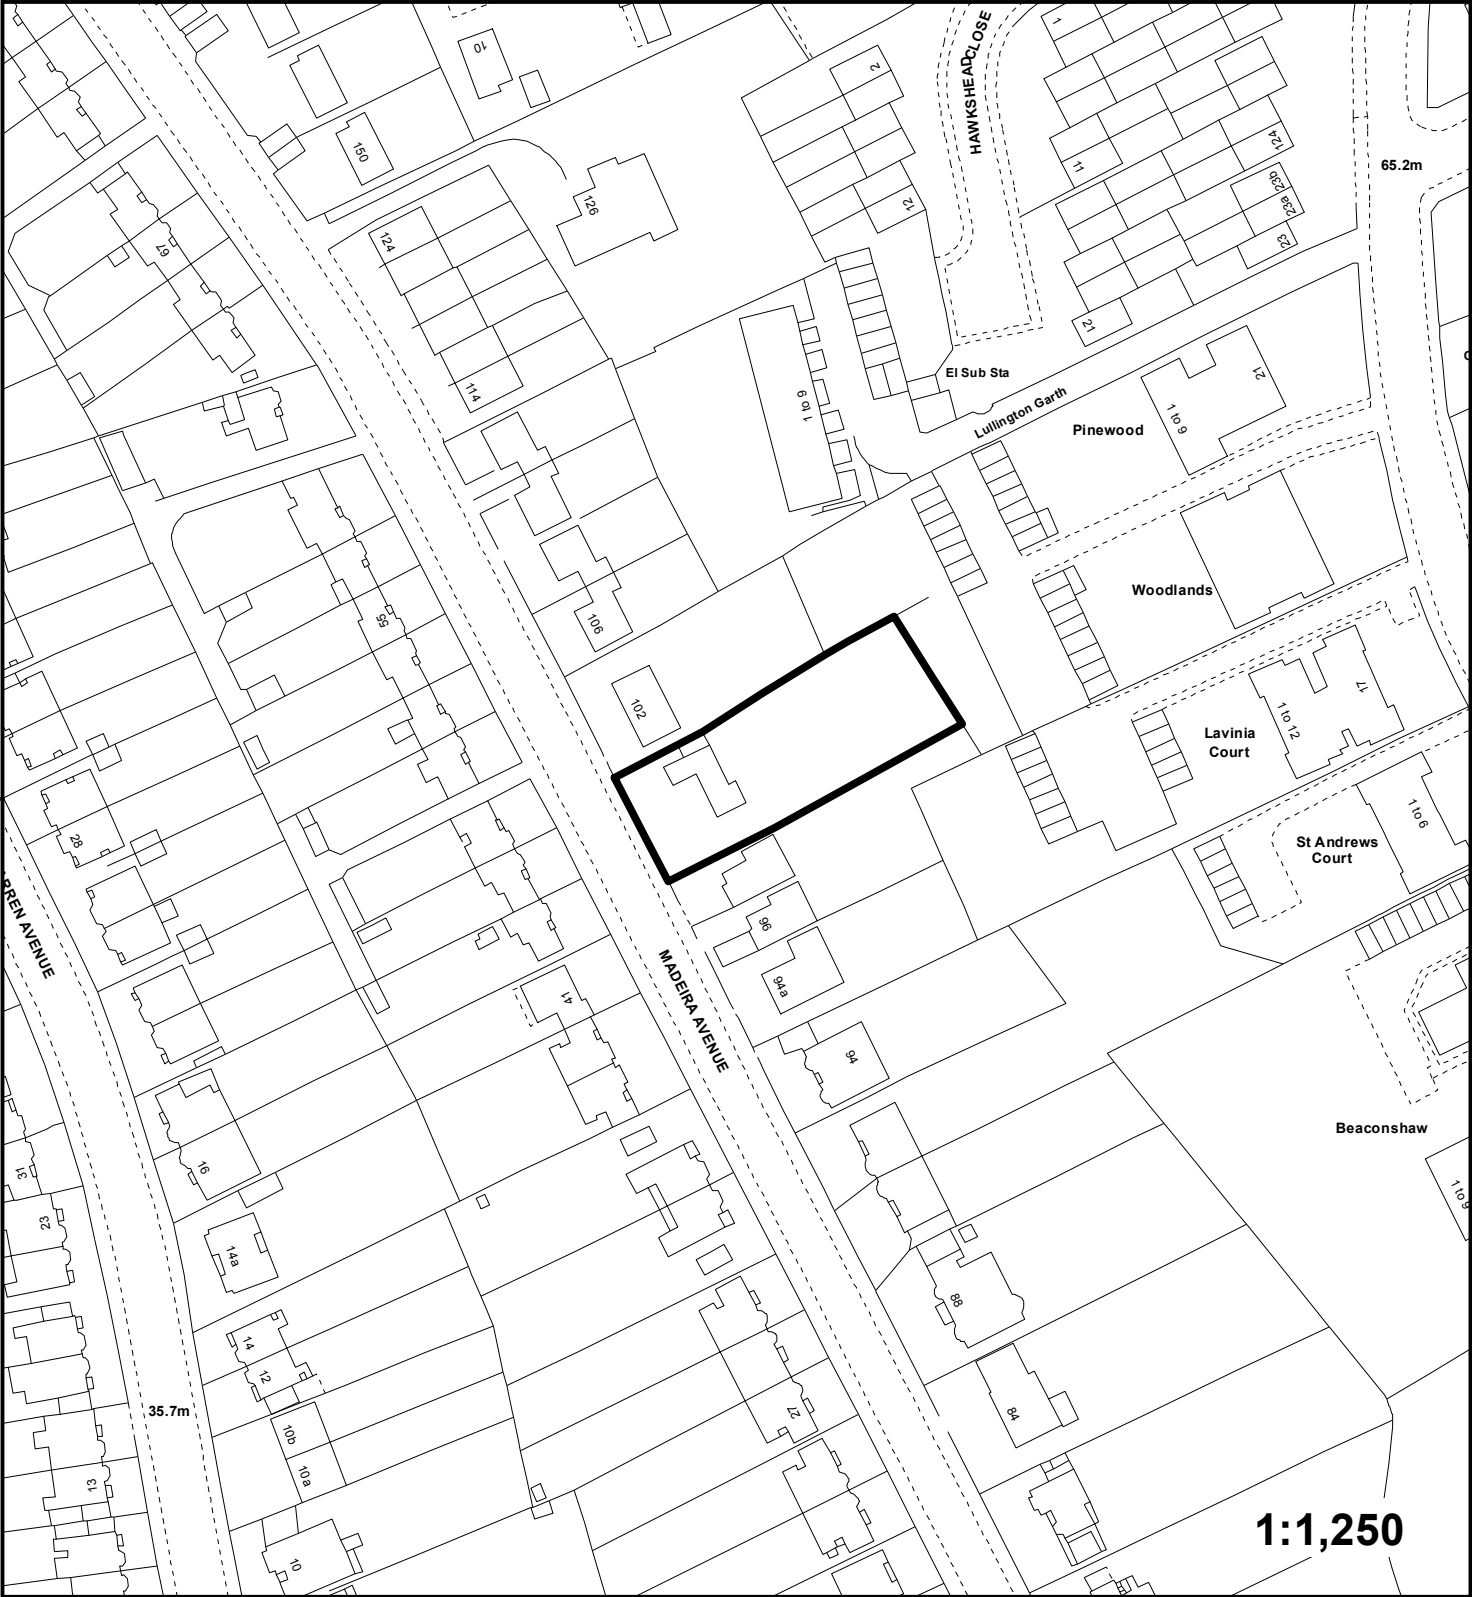

" This plan is provided to identify the location of the site and should not be used to identify the extent of the application site."