


**Application:** DC/17/02538/FULL6

**Address:** 41 Heathfield, Chislehurst.

**Proposal:** Single storey rear extension. Infill porch extension with flat roof canopy above and insertion of door to side elevation with glass canopy above.

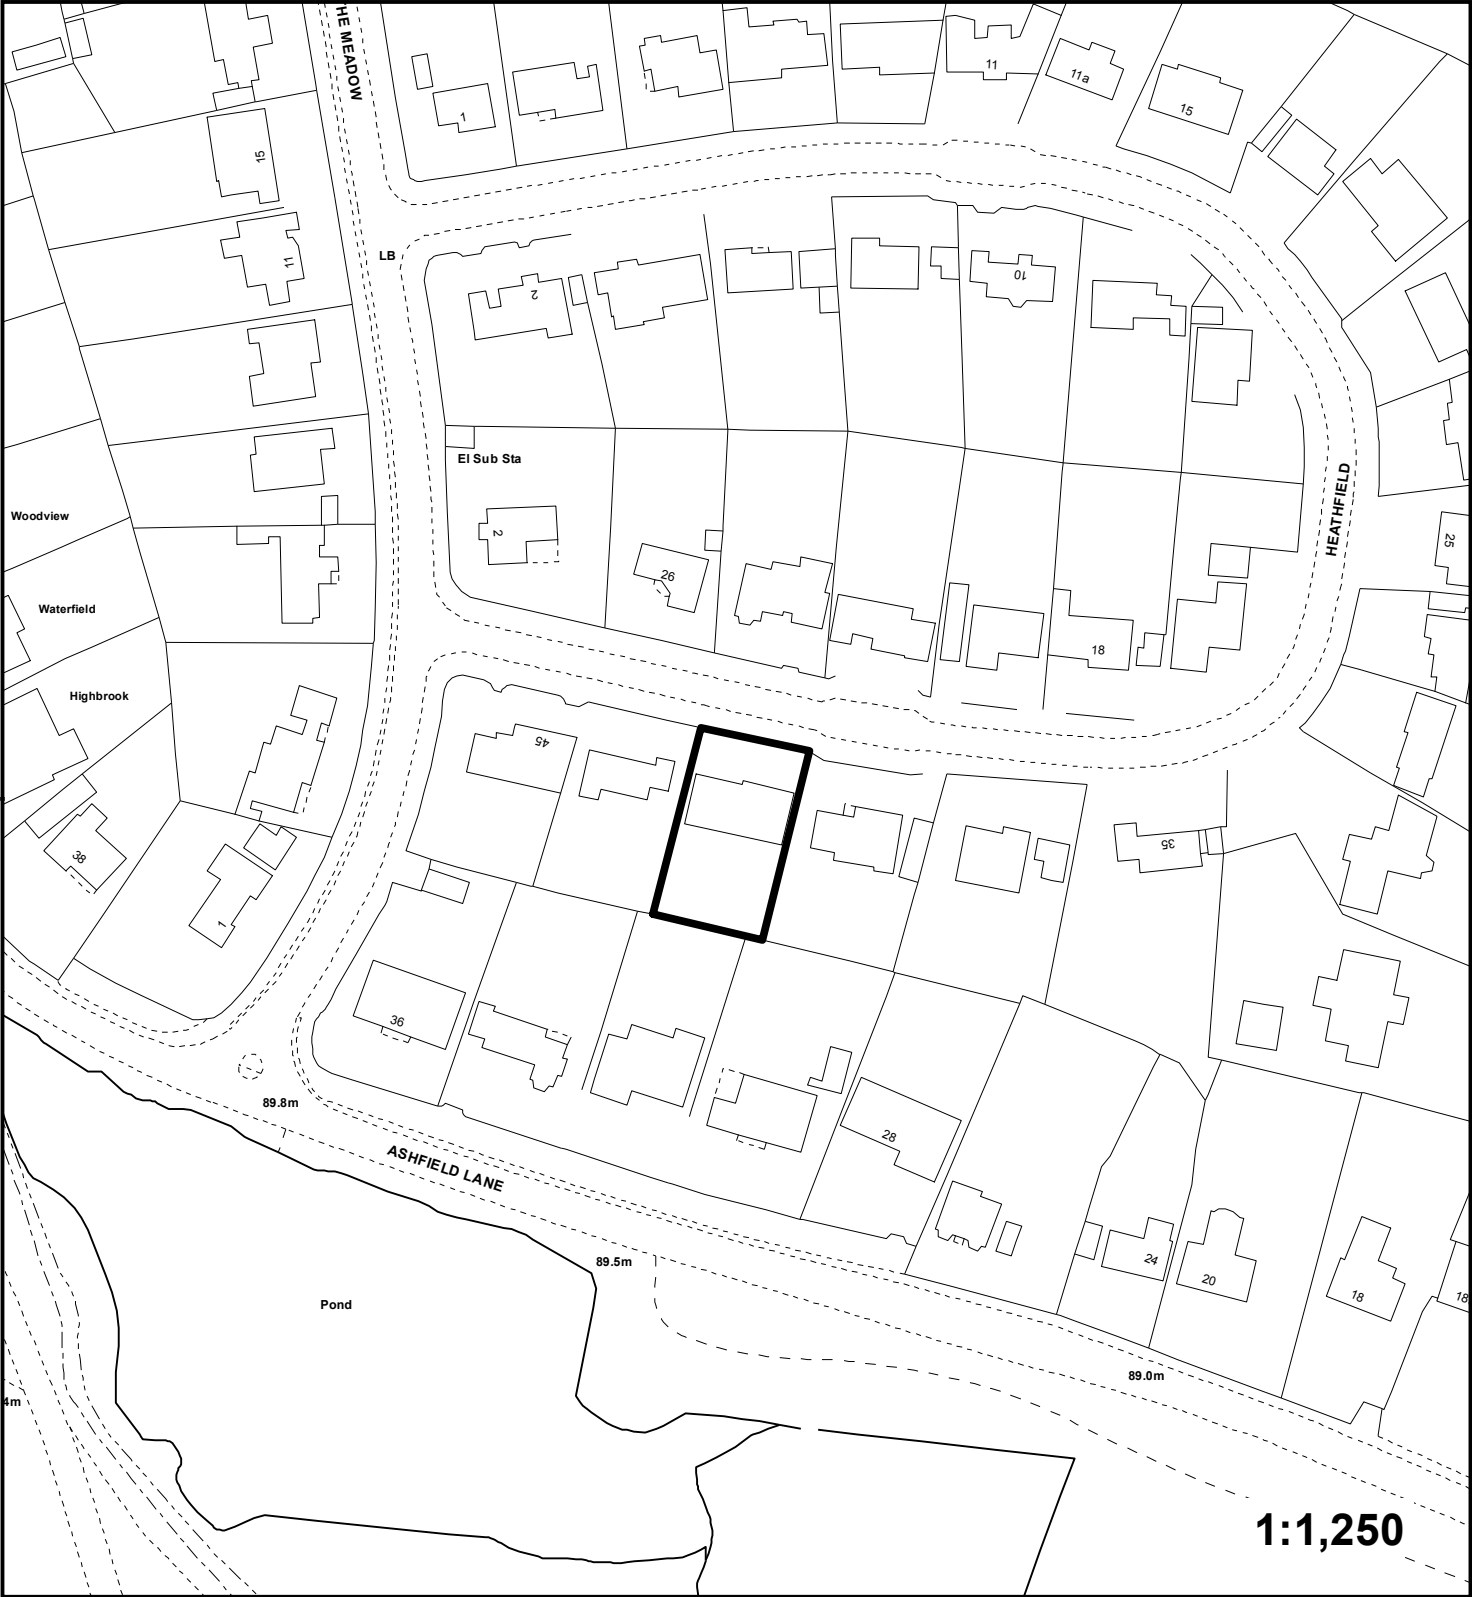

" This plan is provided to identify the location of the site and should not be used to identify the extent of the application site."