


Address: 47 Hayes Wood Avenue, Hayes, Bromley.

Proposal: Roof alterations to incorporate hip to gable extension, side and rear dormers and first floor rear extension.

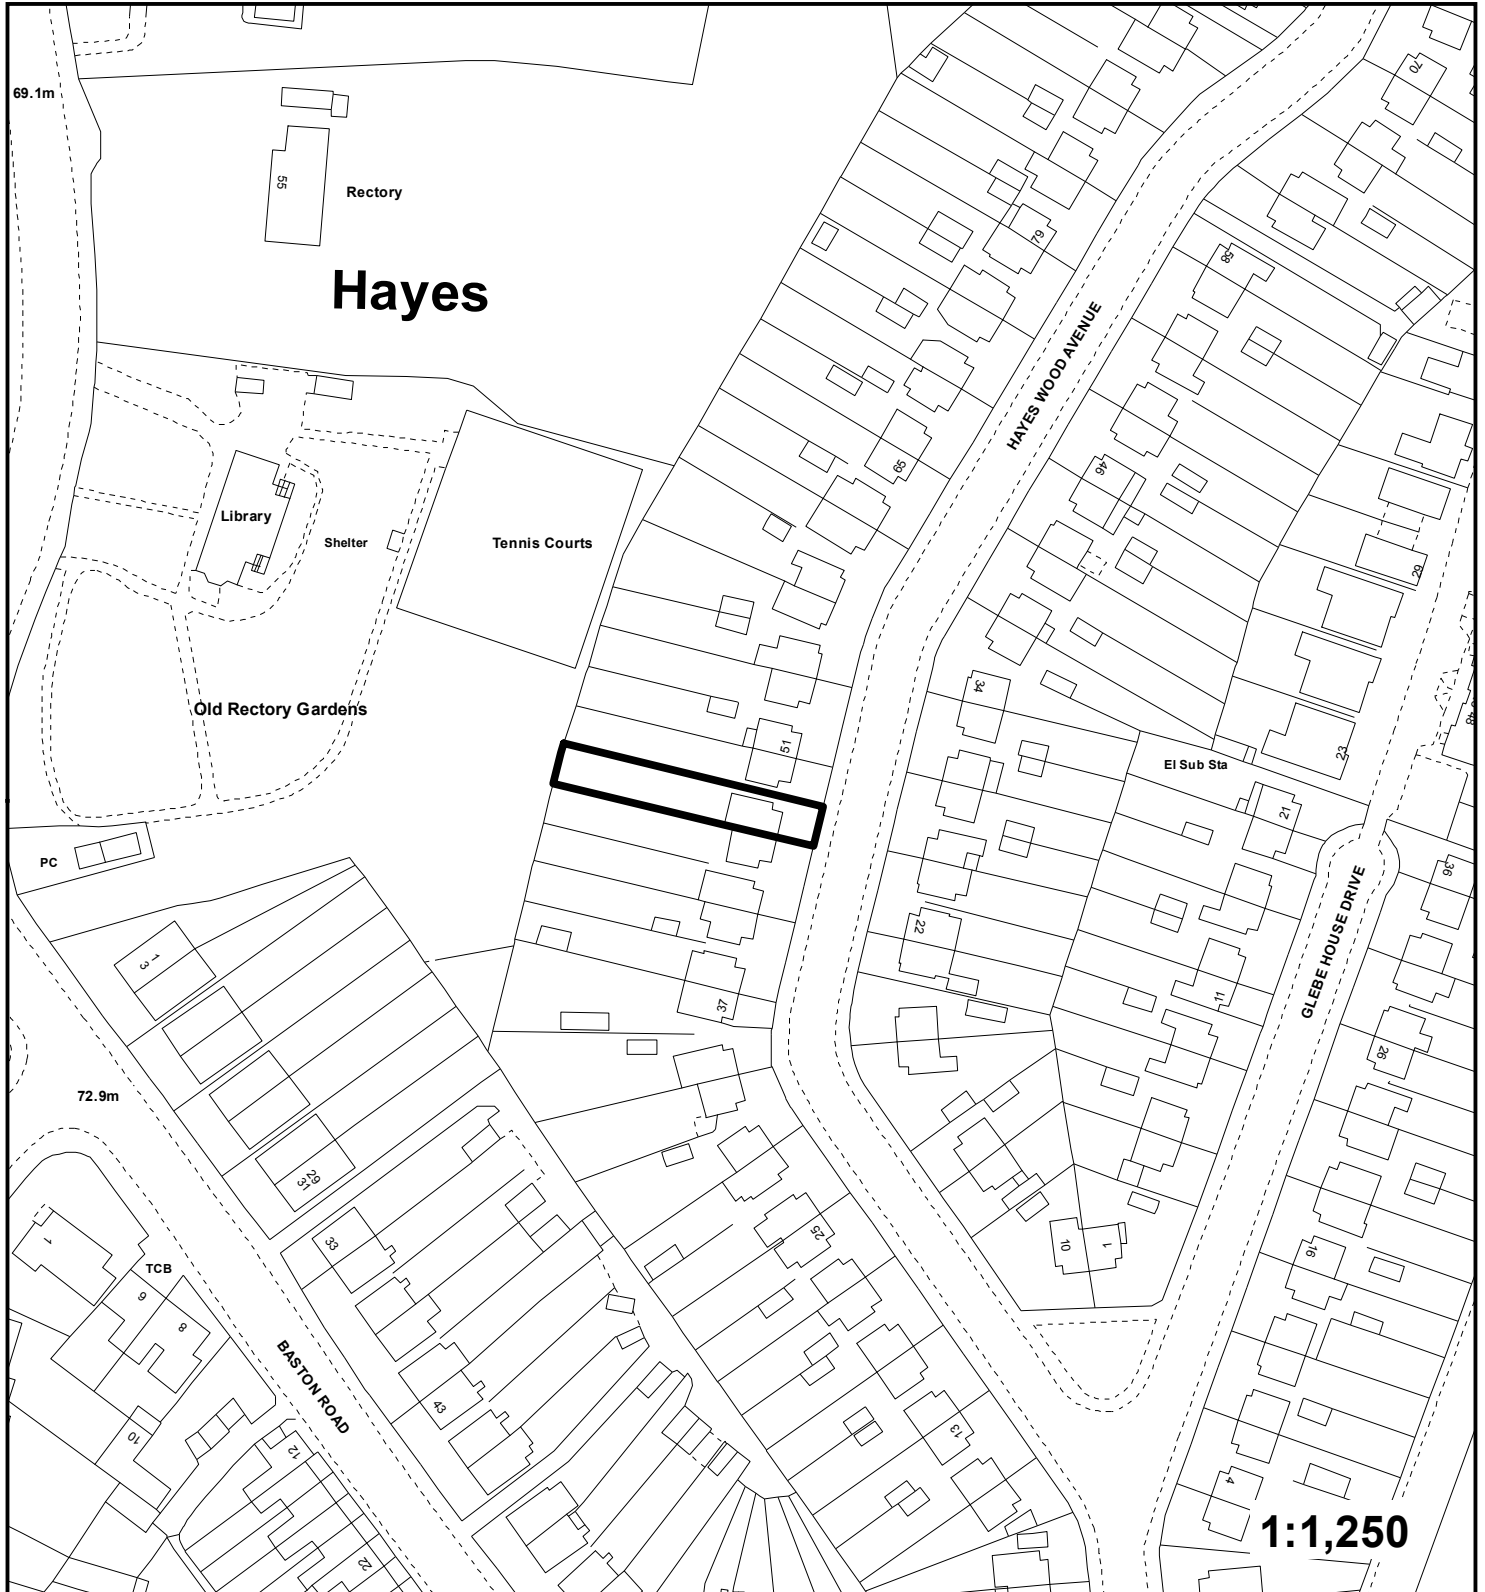

" This plan is provided to identify the location of the site and should not be used to identify the extent of the application site."