


Application: DC/17/00675/FULL6

AGENDA ITEM 4.13

Address: 47 Hayes Wood Avenue, Hayes, Bromley.

Proposal: Roof alterations to incorporate front/side dormer.

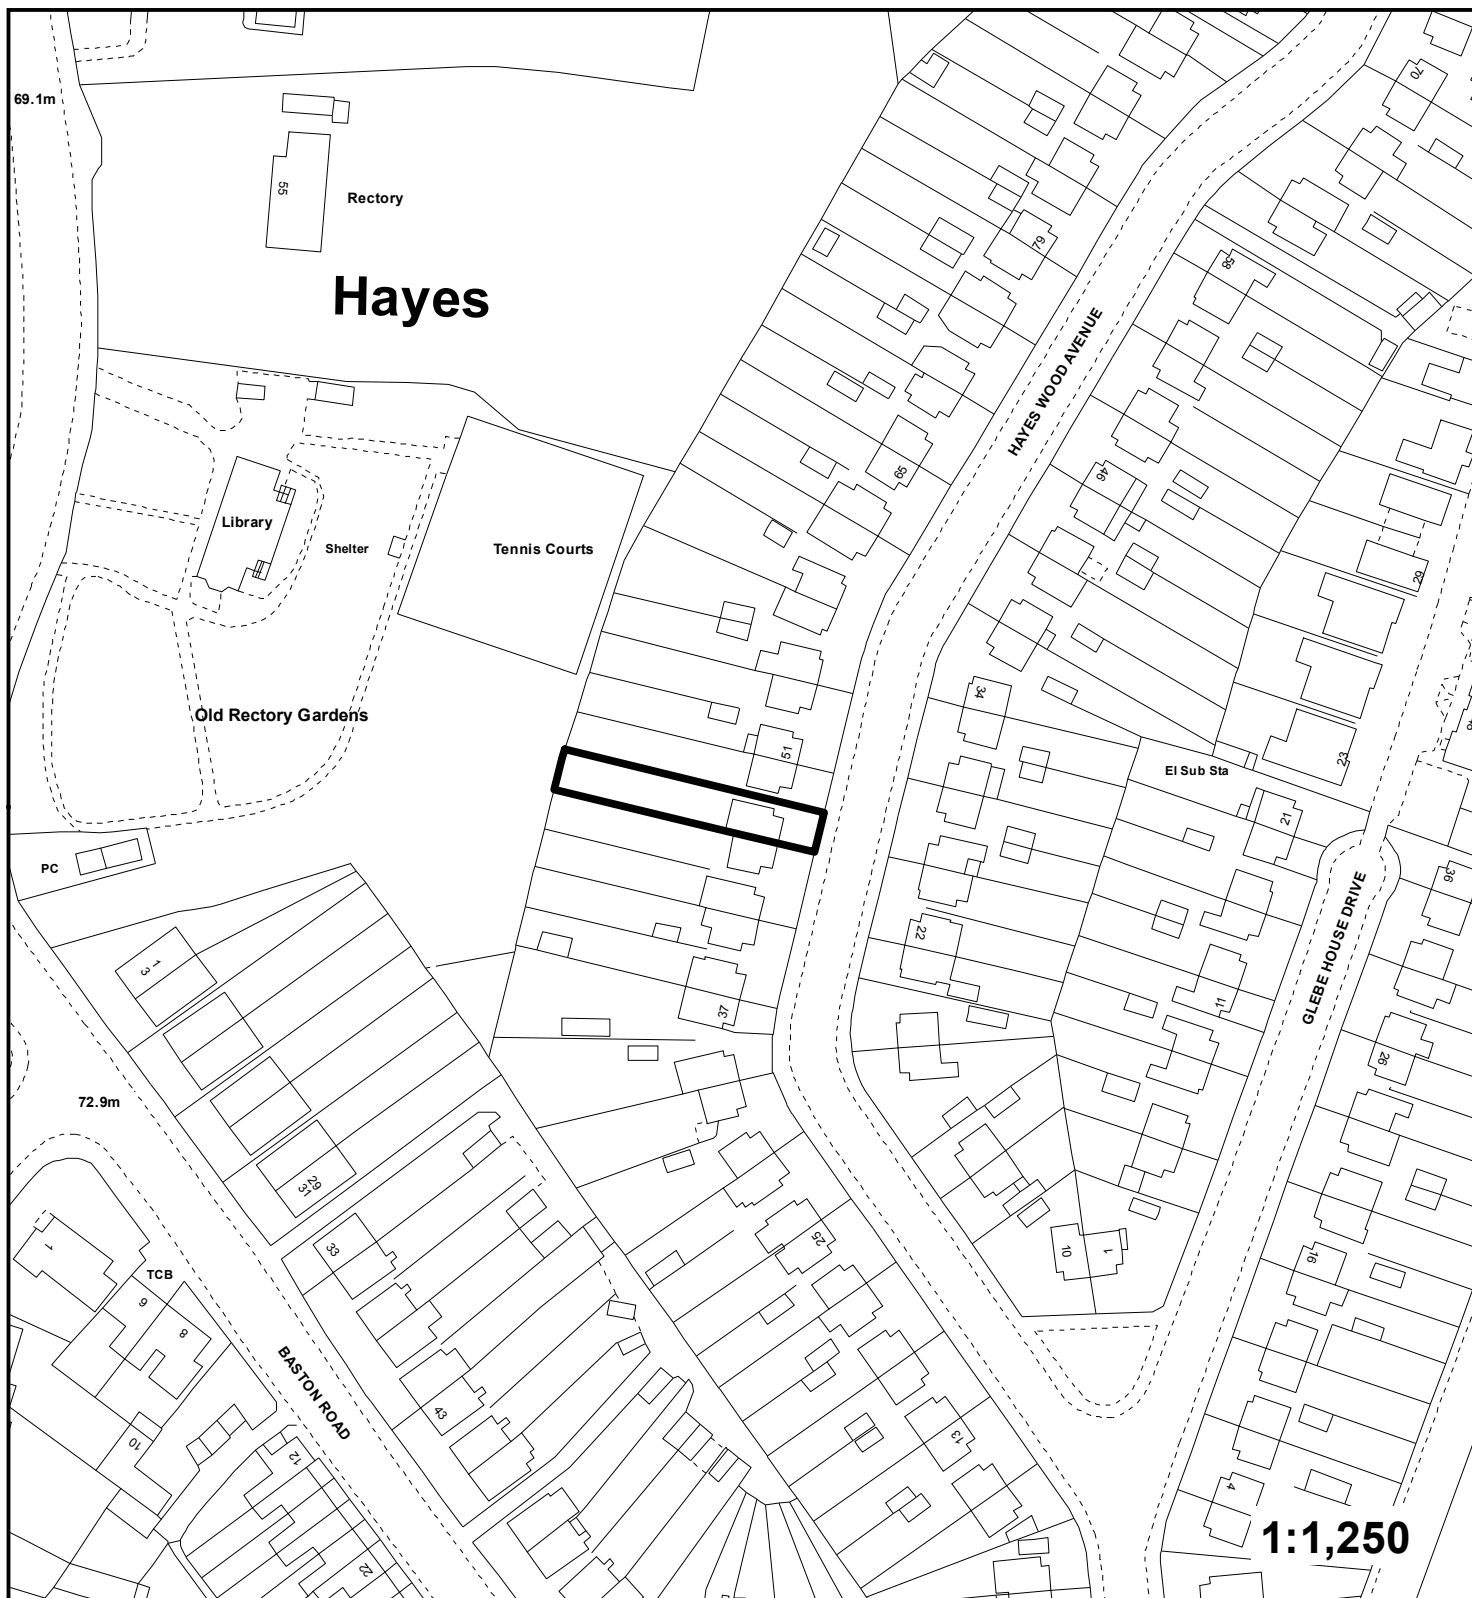

" This plan is provided to identify the location of the site and should not be used to identify the extent of the application site."

© Crown copyright and database rights 2017. Ordnance Survey 100017661.