


**Application:** DC/17/02617/LBC

**Address:** St. Georges RAF Chapel, Main Road, Biggin Hill.

**Proposal:** Repair work to front boundary railings and set of gates.

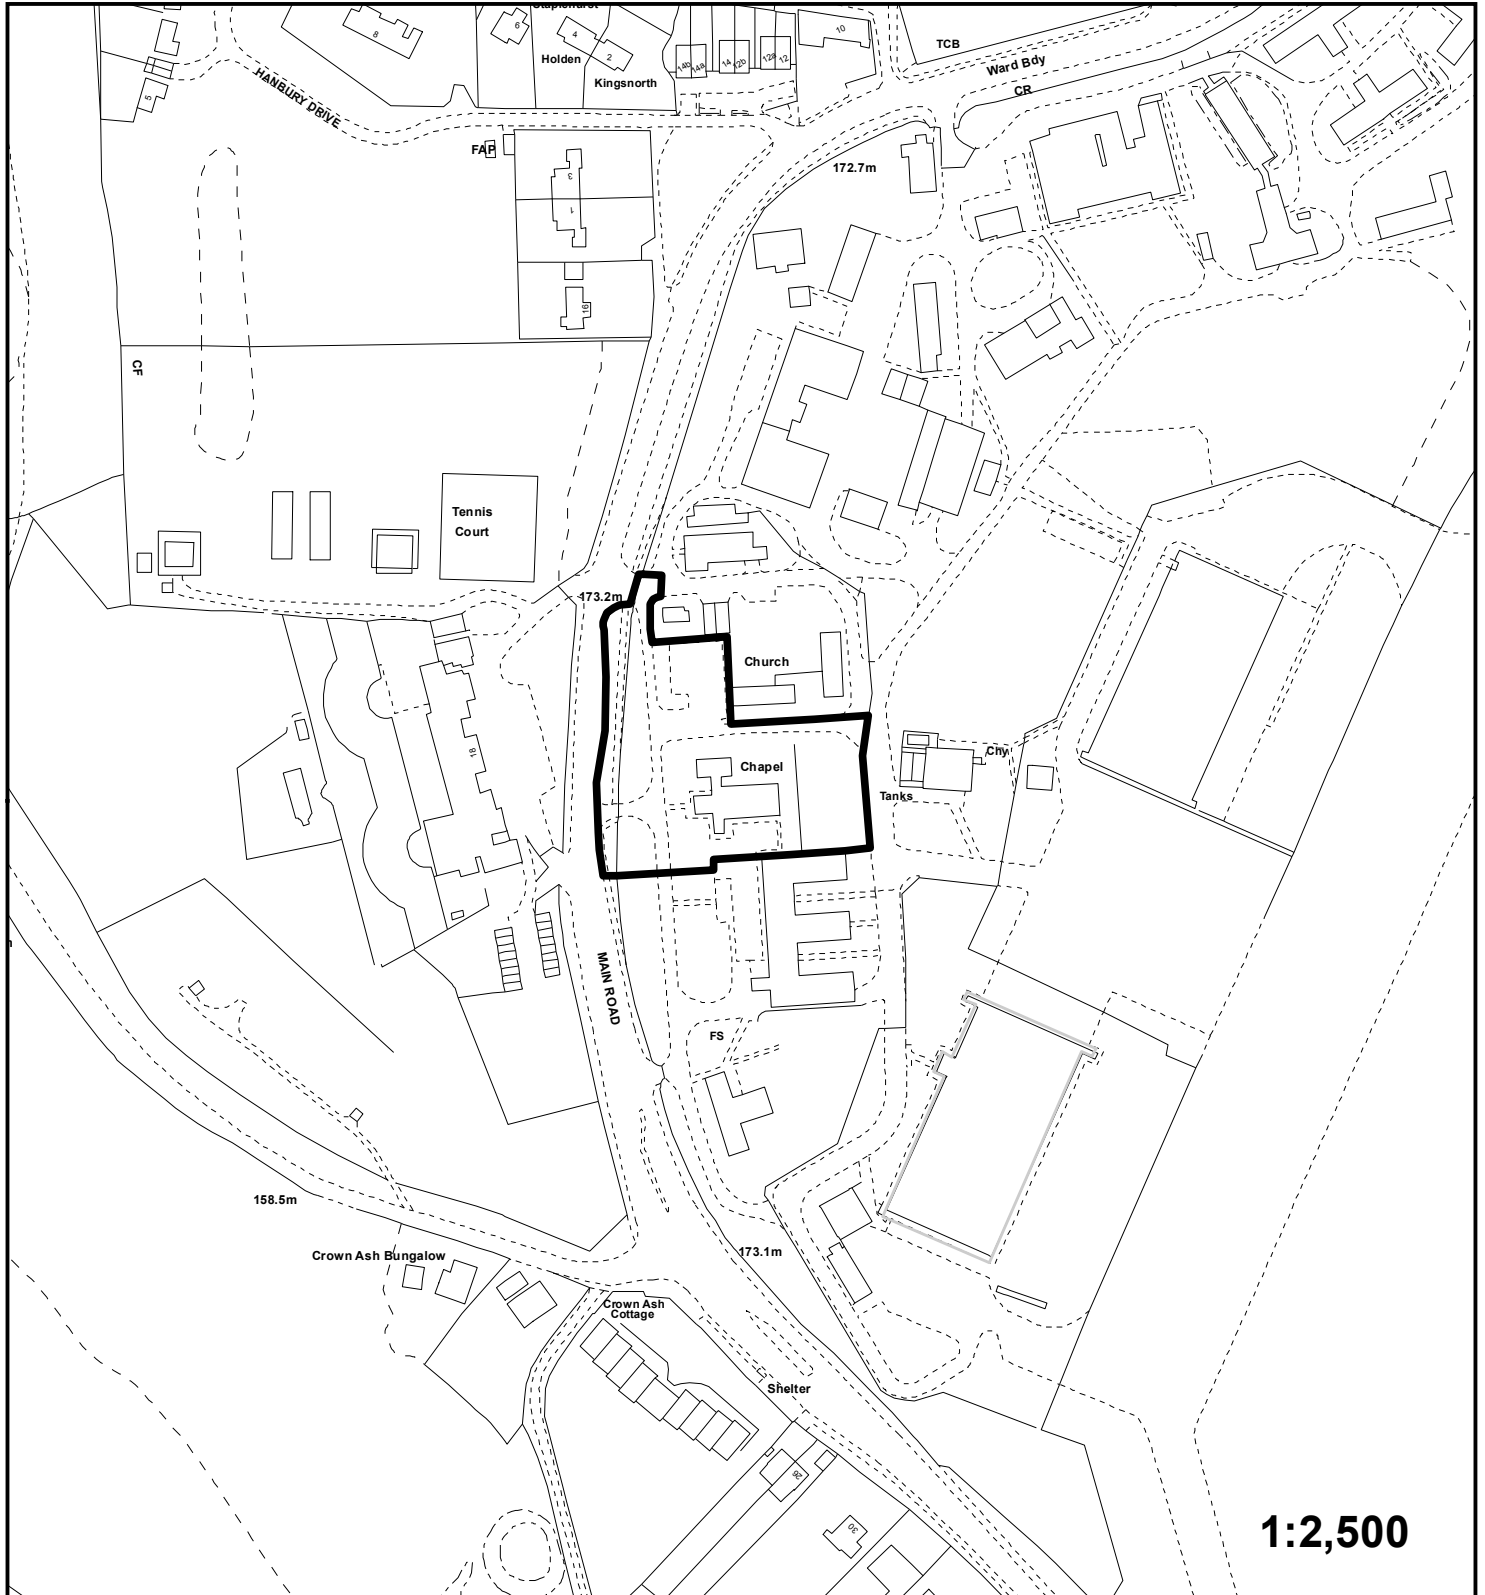

" This plan is provided to identify the location of the site and should not be used to identify the extent of the application site."

© Crown copyright and database rights 2017. Ordnance Survey 100017661.