


Application: DC/15/03045/FULL1

Address: Fullers Wood, Nash Lane, Keston.

Proposal: Single storey wooden shed for storage of work tools and to provide shelter while maintaining woodland.

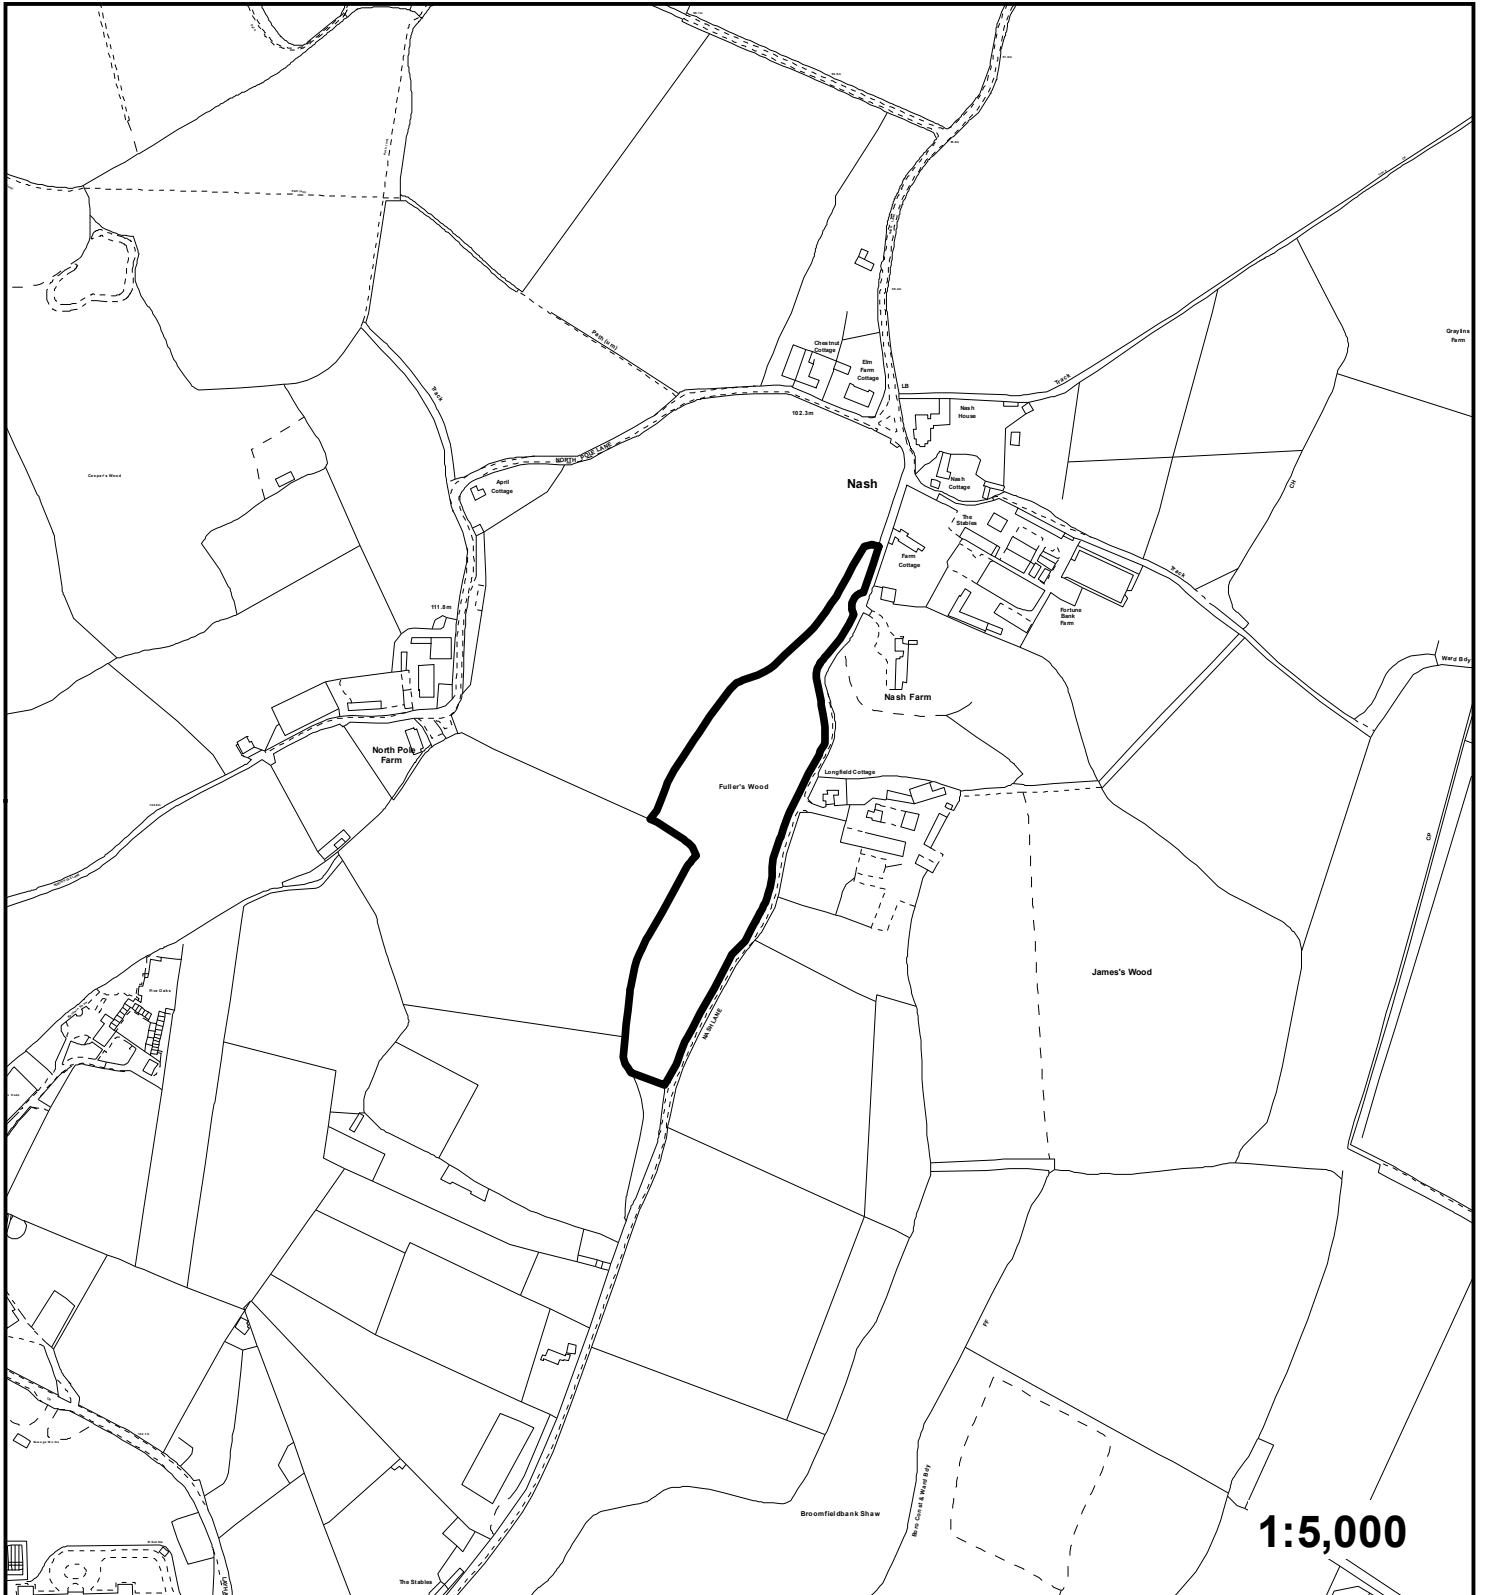

" This plan is provided to identify the location of the site and should not be used to identify the extent of the application site."

© Crown copyright and database rights 2017. Ordnance Survey 100017661.