


Application: DC/17/02523/RECON

Address: New Bowers, 1 Thornsett Road, Penge.

Proposal: Variation of Condition 1 of planning permission reference: 02/03198/FULL4 to allow the children attending the day nursery/playgroup to be between the ages of 0 and 5 years and not more than 32 children to be accommodated at any one time.

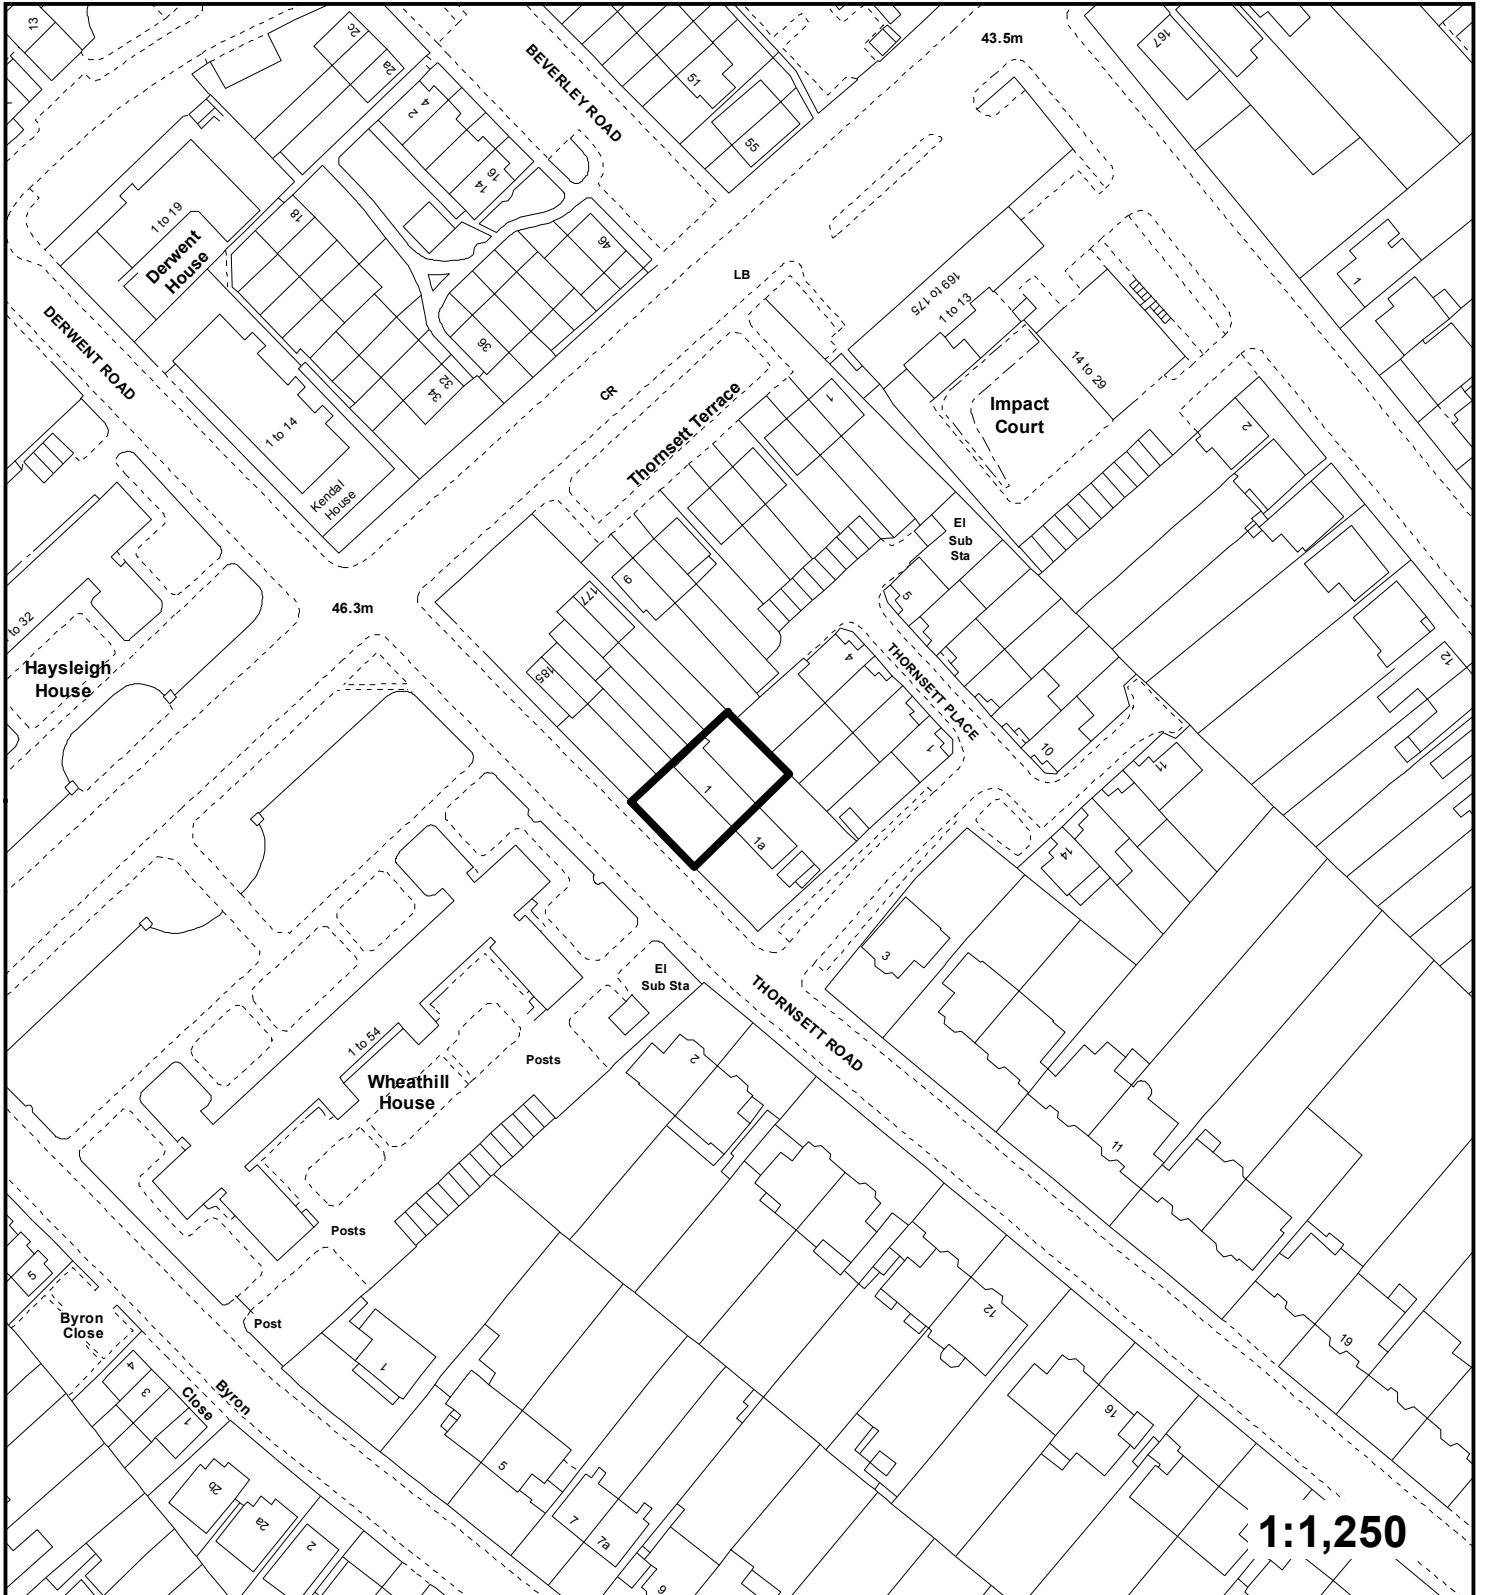

" This plan is provided to identify the location of the site and should not be used to identify the extent of the application site."