


**Application:** DC/17/01145/FULL6

**Address:** 75 Mayfield Avenue, Orpington.

**Proposal:** Roof alterations to include increase in ridge height, first floor rear and single storey front extensions and two storey side extension.

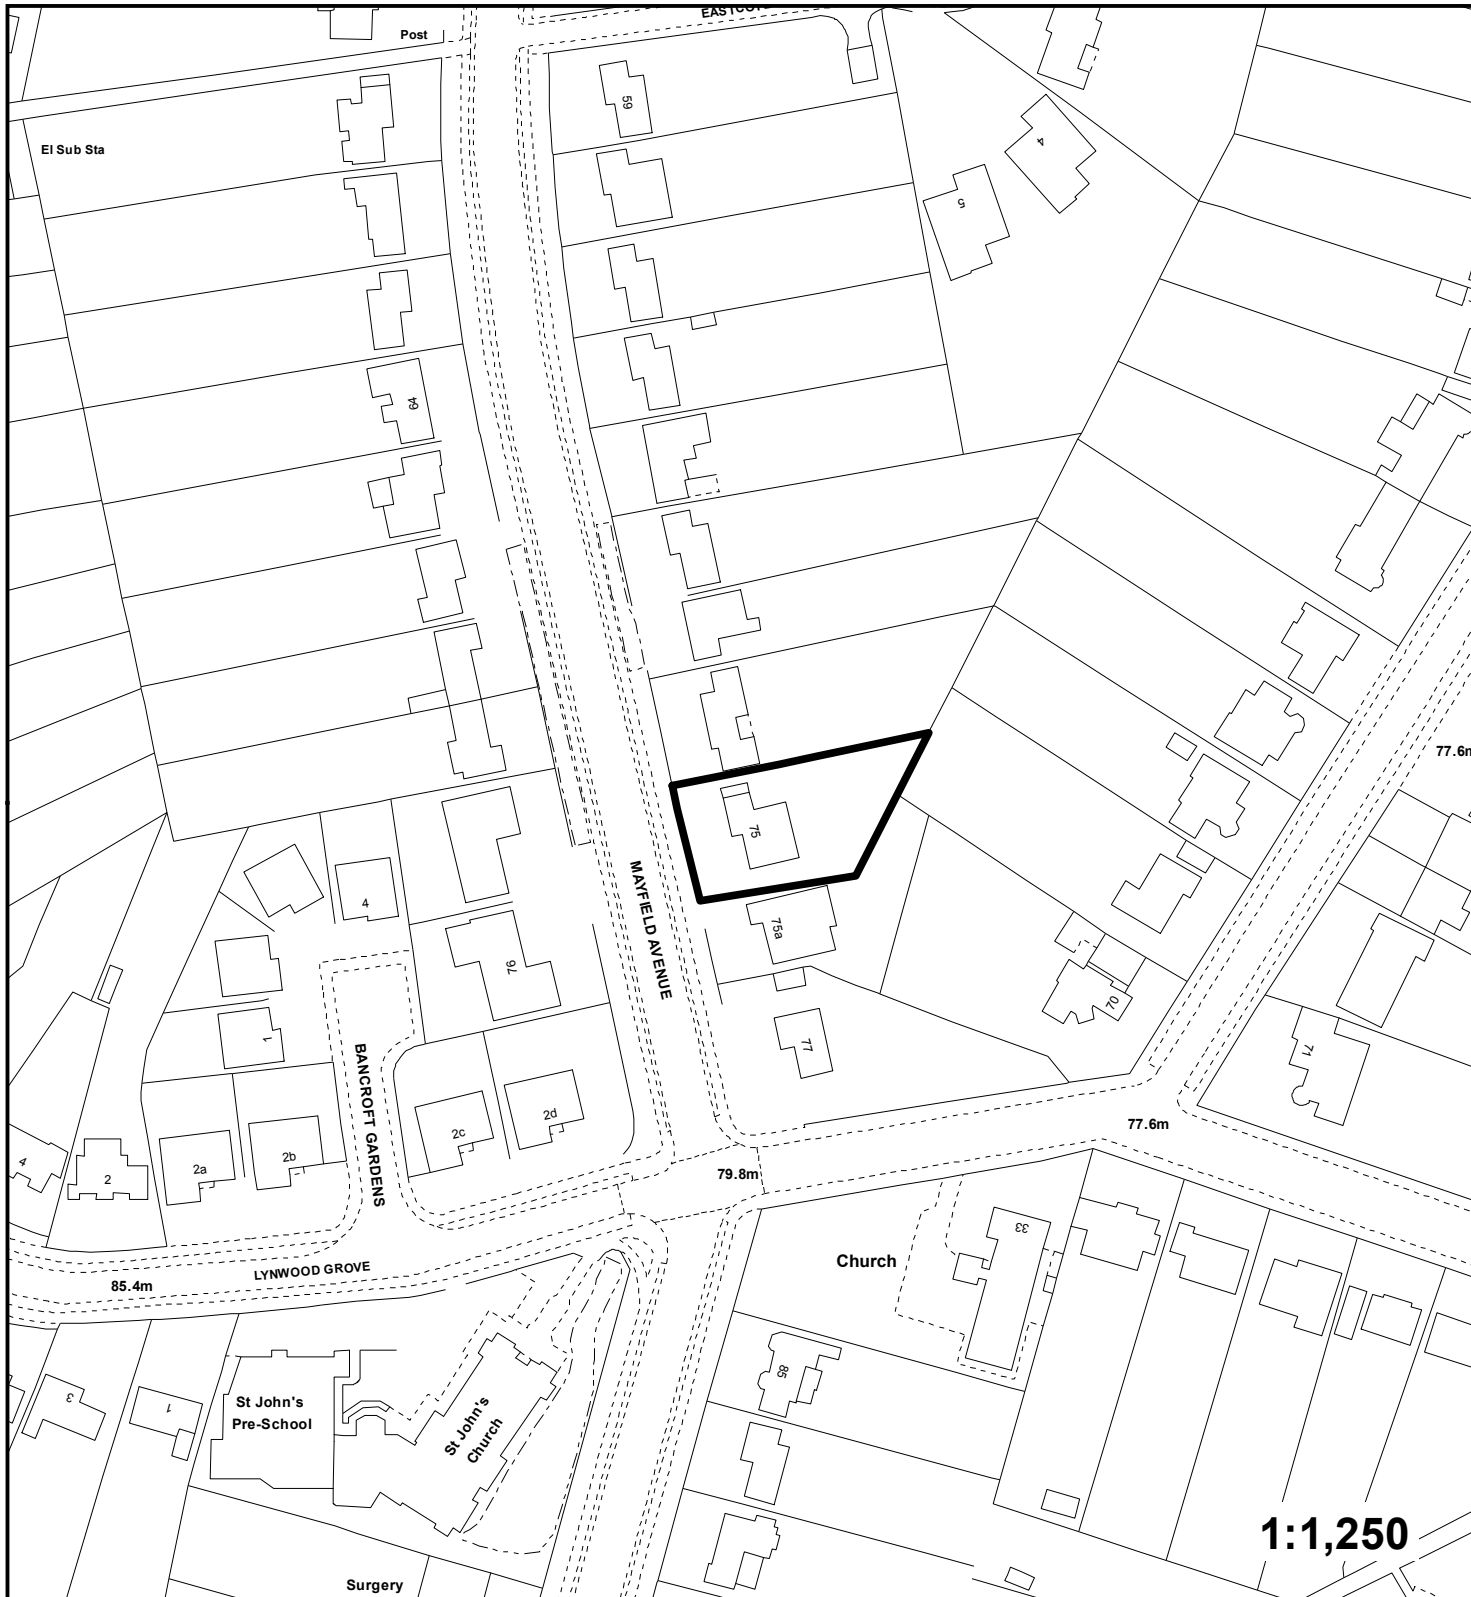

" This plan is provided to identify the location of the site and should not be used to identify the extent of the application site."