


**Application:** DC/17/02404/FULL6

**Address:** The Cottage, Church Row, Chislehurst.

**Proposal:** First floor side extension.

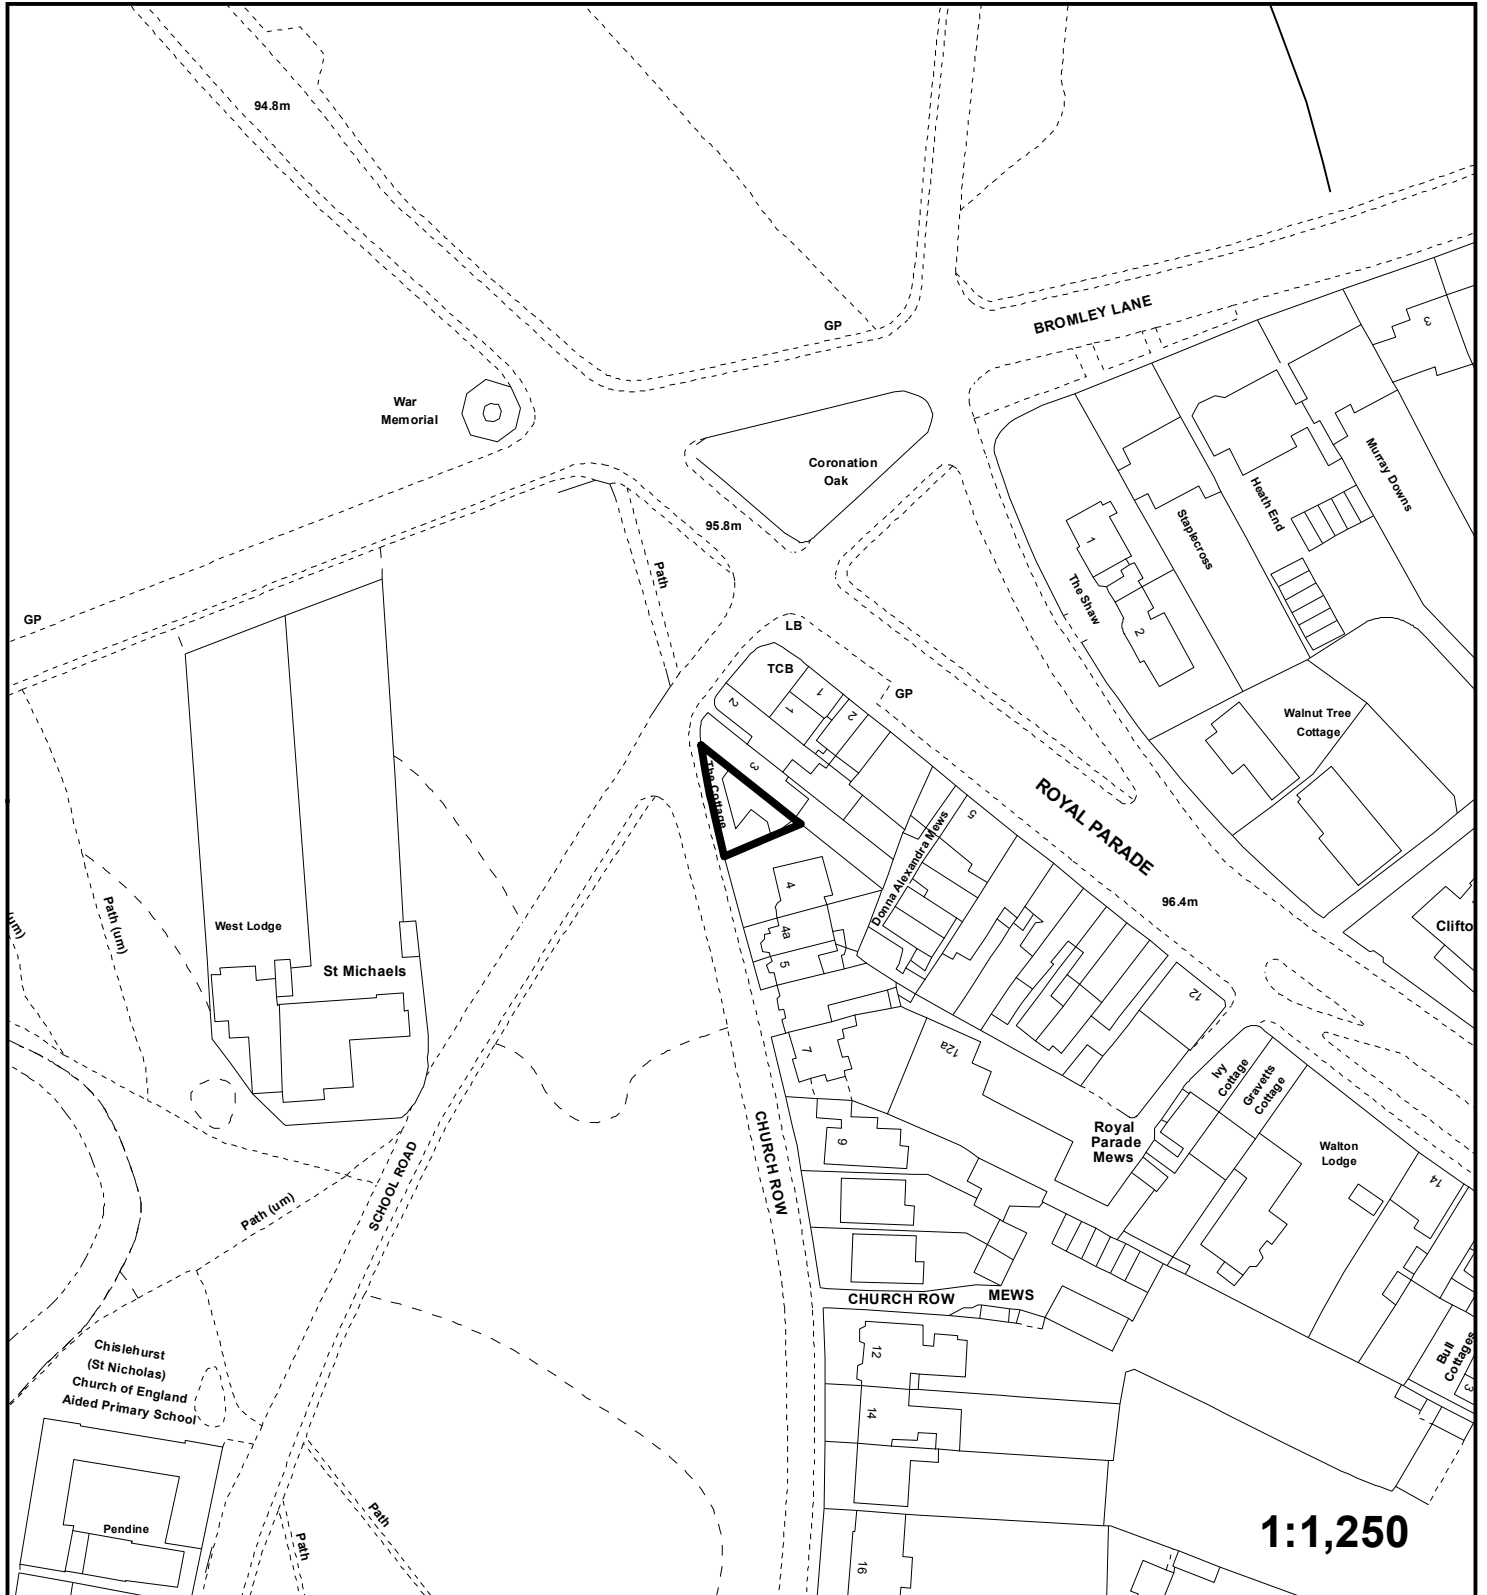

" This plan is provided to identify the location of the site and should not be used to identify the extent of the application site."