


**Application:** DC/17/02524/FULL1

**AGENDA ITEM 4.9**

**Address:** 44 Westmoreland Road, Bromley.

**Proposal:** Two storey rear extension, roof alterations and construction of side dormer extension, together with conversion of building to provide 6 flats, comprising 1 one bedroom and 5 two bedroom flats. Car parking to front, bin stores, cycle stores, amenity space and associated landscaping.

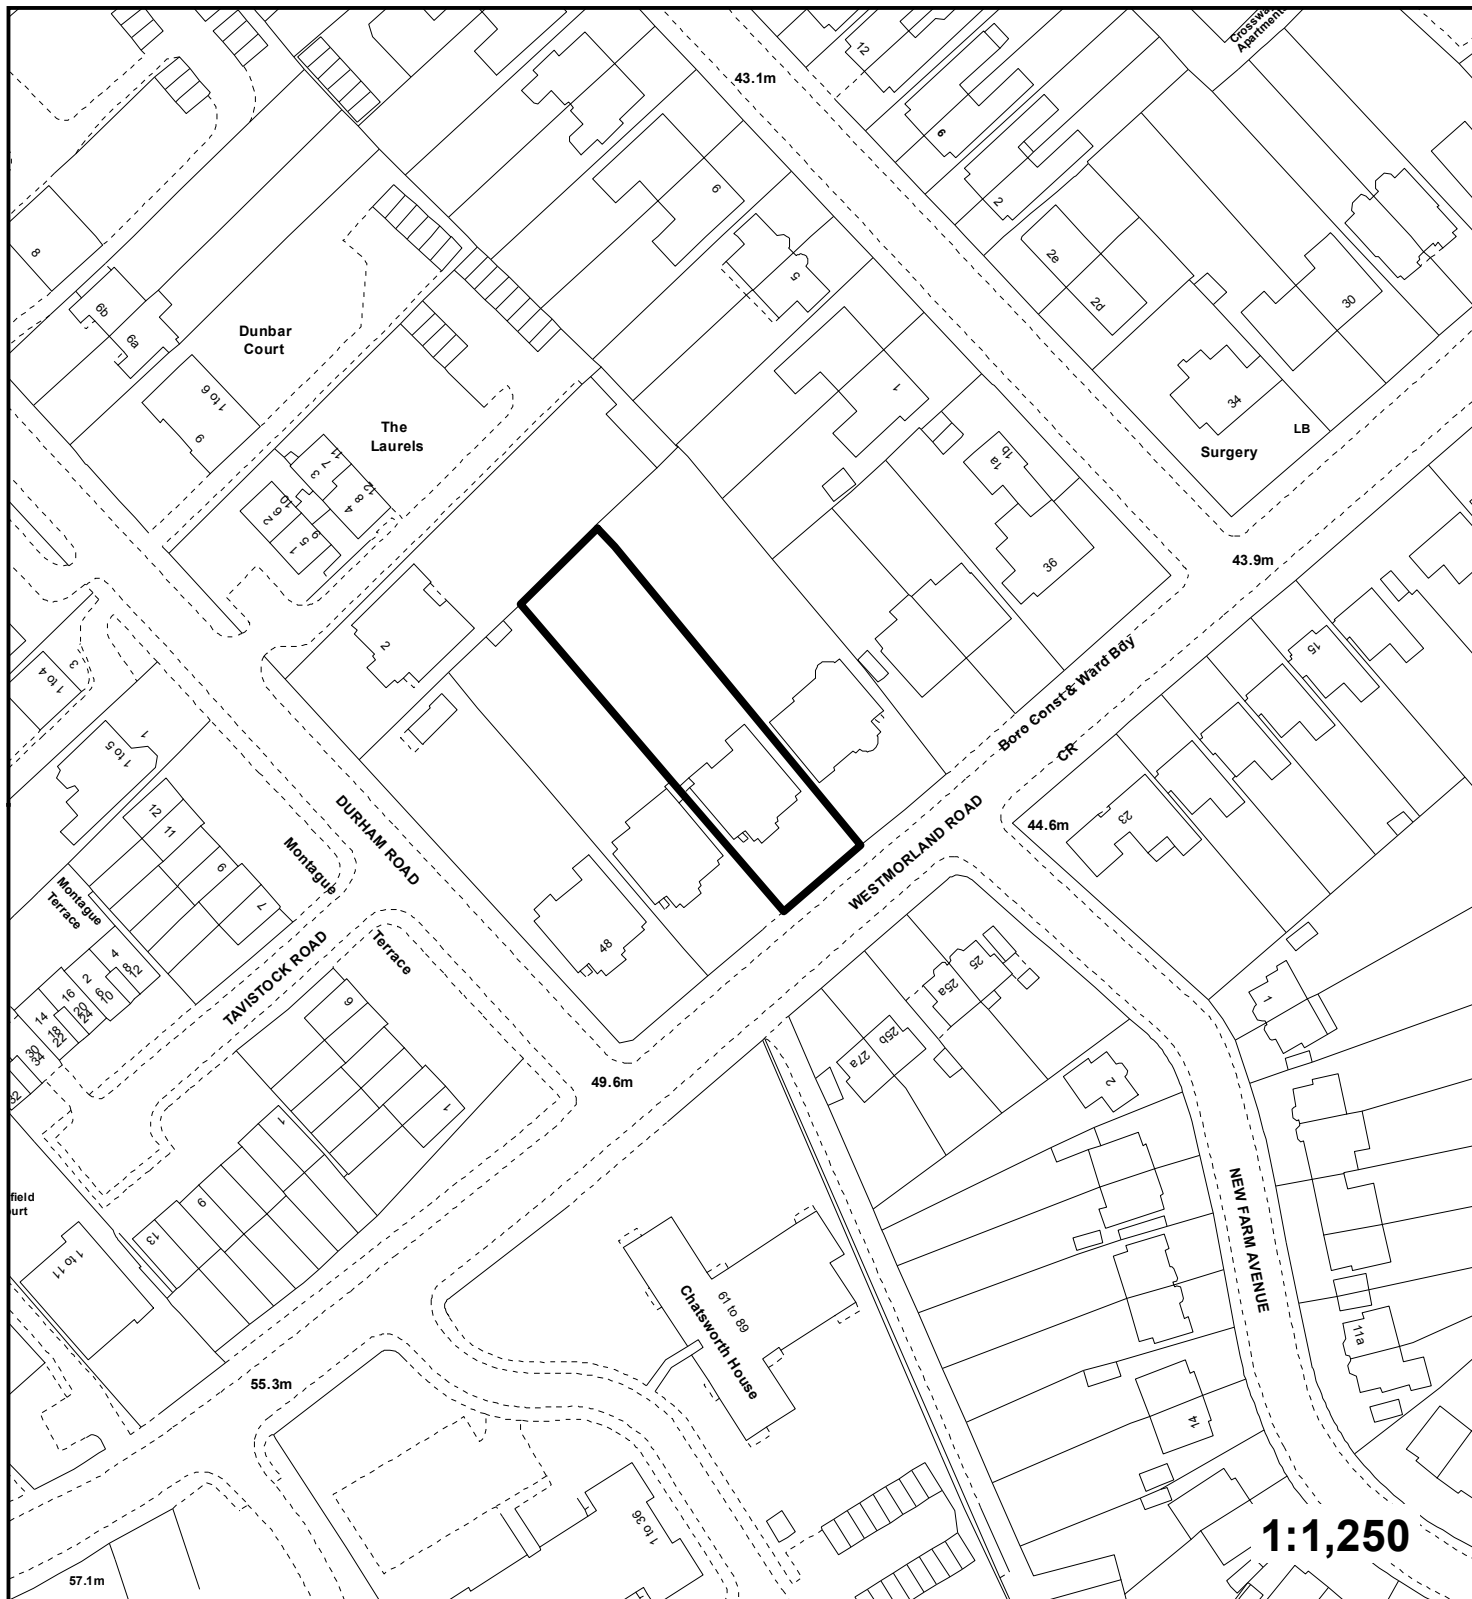

" This plan is provided to identify the location of the site and should not be used to identify the extent of the application site."

© Crown copyright and database rights 2017. Ordnance Survey 100017661.