


Application: DC/17/02629/FULL1

Address: Cornerways, Sydenham Avenue, Sydenham.

Proposal: Demolition of existing dwellinghouse and outbuildings and construction of a part 1.5, part 2 storey building comprising 4 two bedroom flats and 2 one bedroom flats with associated parking, hard and soft landscaping, refuse and recycling.

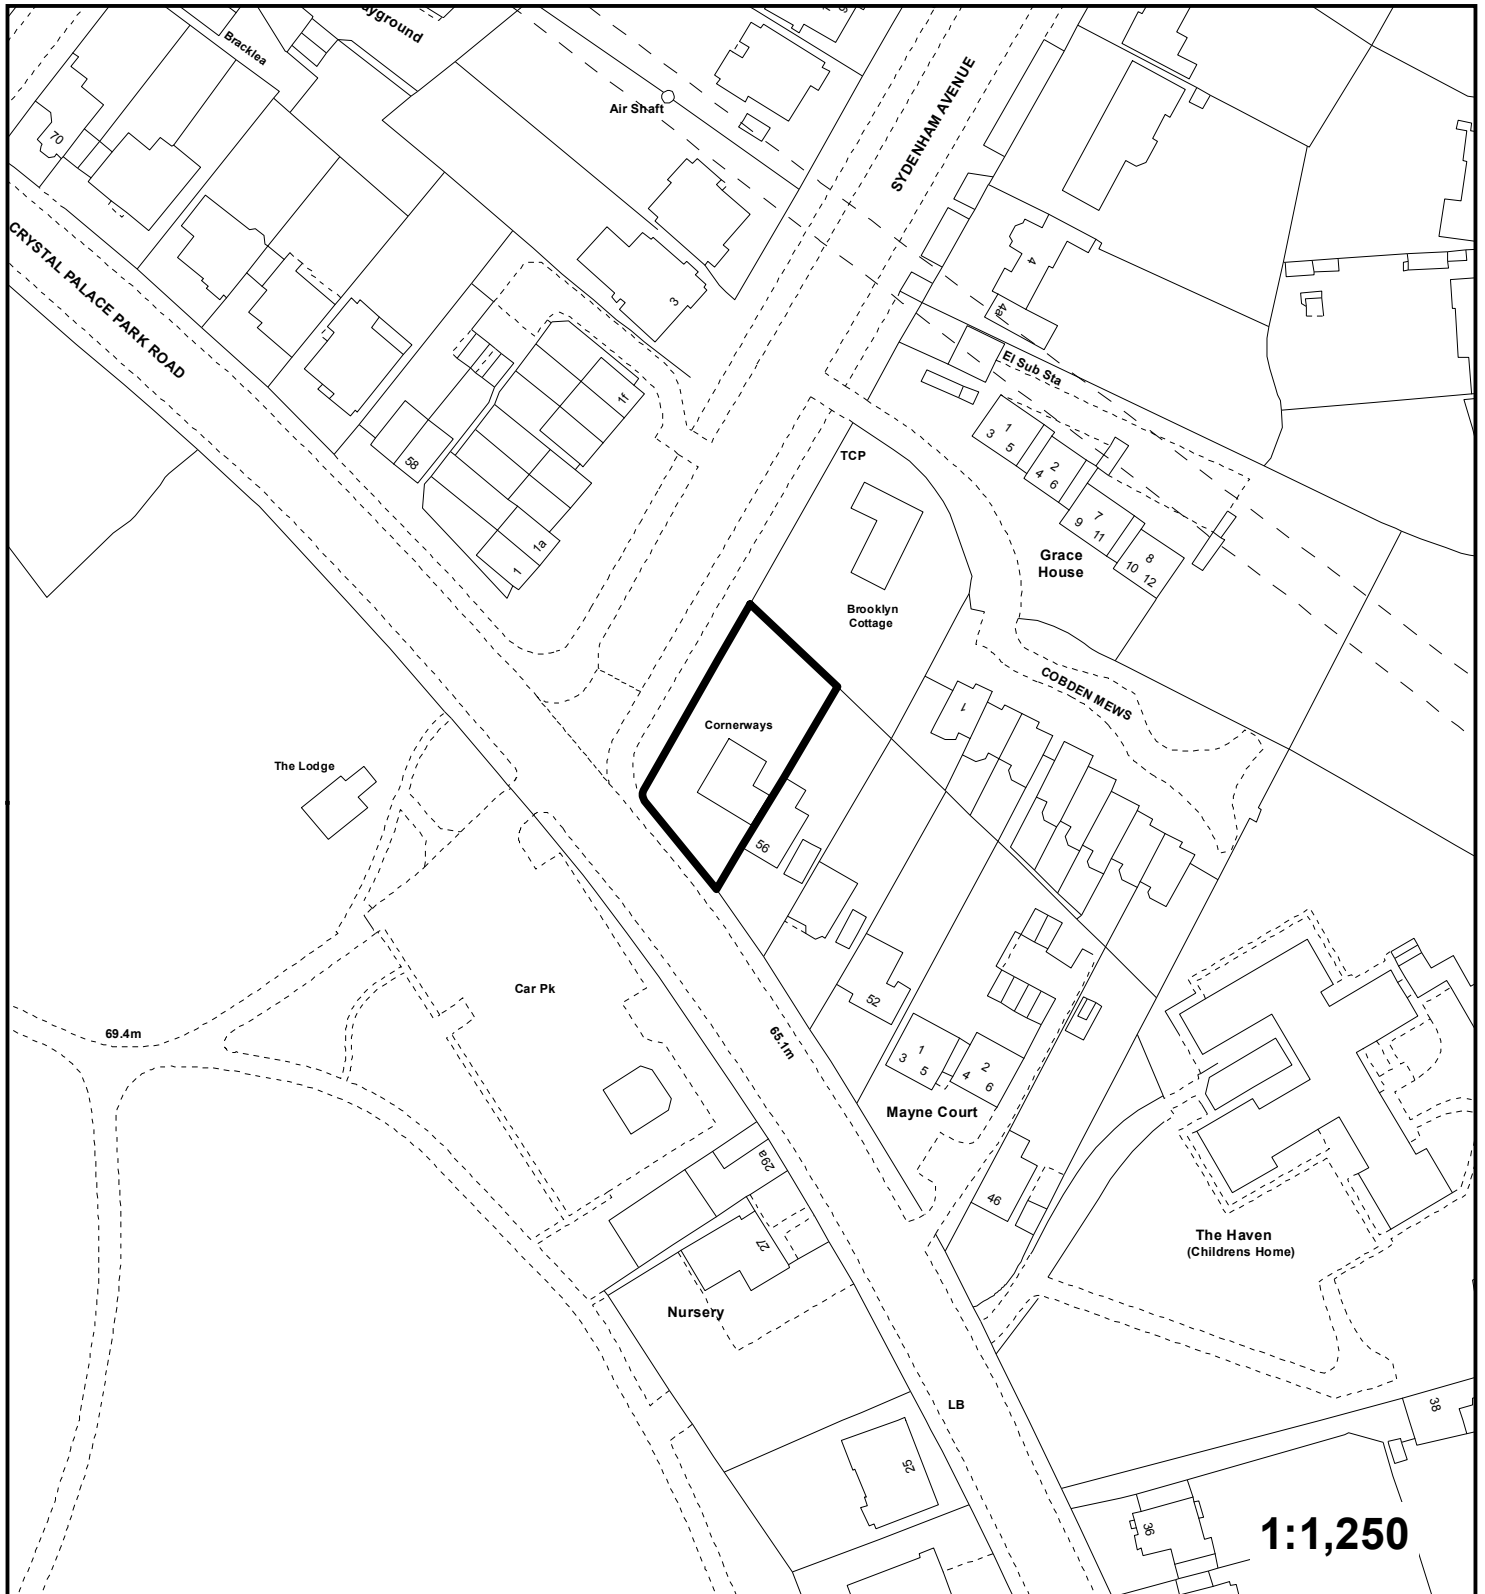

" This plan is provided to identify the location of the site and should not be used to identify the extent of the application site."